


CITY OF BUFORD

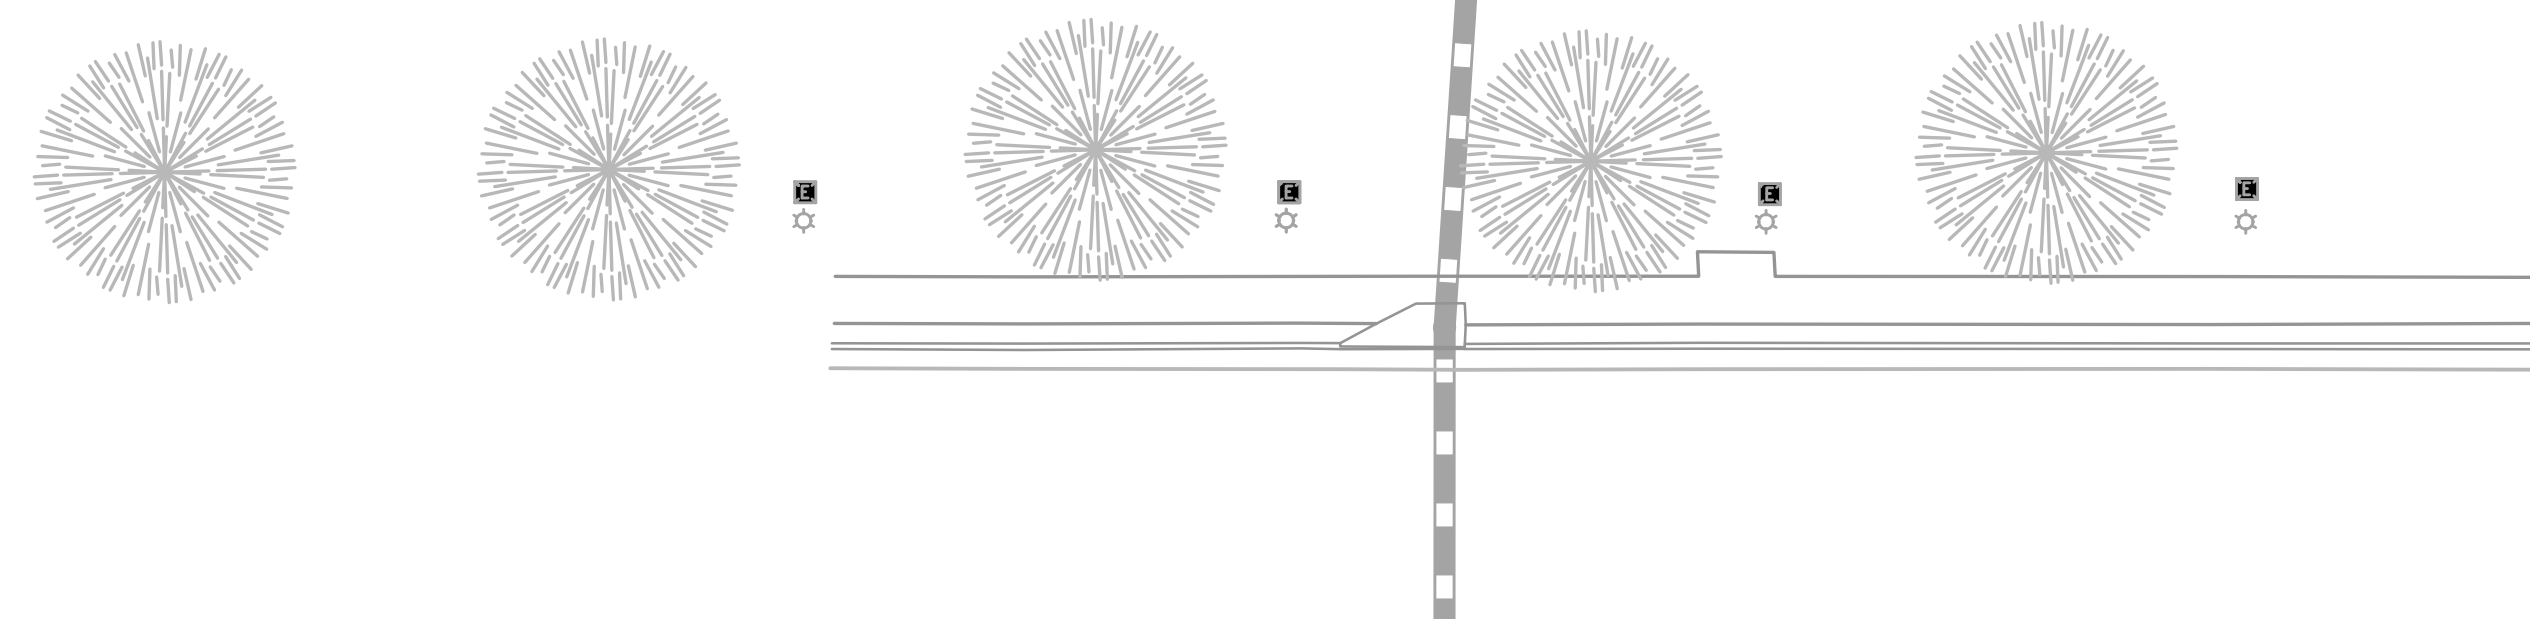

**GRAPHIC SCALE**

( IN FEET )  
1 inch = 20 ft.

CONTRACTOR TO PROVIDE 3 SETS OF  
"AS-BUILT" PLANS TO OWNER.

IF ANY CONFLICTS, DISCREPANCIES, OR OTHER UNSATISFACTORY CONDITIONS ARE  
DISCOVERED, EITHER ON THE CONSTRUCTION DOCUMENTS OR THE FIELD CONDITIONS,  
THE CONTRACTOR MUST NOTIFY THE ENGINEER IMMEDIATELY, AND SHALL NOT COMMENCE  
OPERATION UNTIL THE CONFLICTS, DISCREPANCIES, OR OTHER UNSATISFACTORY  
CONDITIONS ARE RESOLVED.

DRAWING TITLE		
UTILITY PLAN		
DRAWING FILE		
DRAWN BY	KMB	DRAWING NO.  C-5
DATE	11/09/22	
PROJECT NO.	5741 00	