

DESCRIPTION
BUILDING DEPARTMENT REVISIONS

DATE
08/27/2021

REV.
1



08/27/2021

MARIETTA HWY & I-575
5068 MARIETTA HIGHWAY
CANTON, GA 30114


FOUNDATION SECTIONS AND
DETAILS

ISSUED FOR CONSTRUCTION	DATE
BID	

PROJECT MANAGER	DESIGNER
AK	AHG

JOB NO.
2020379.07




S5002

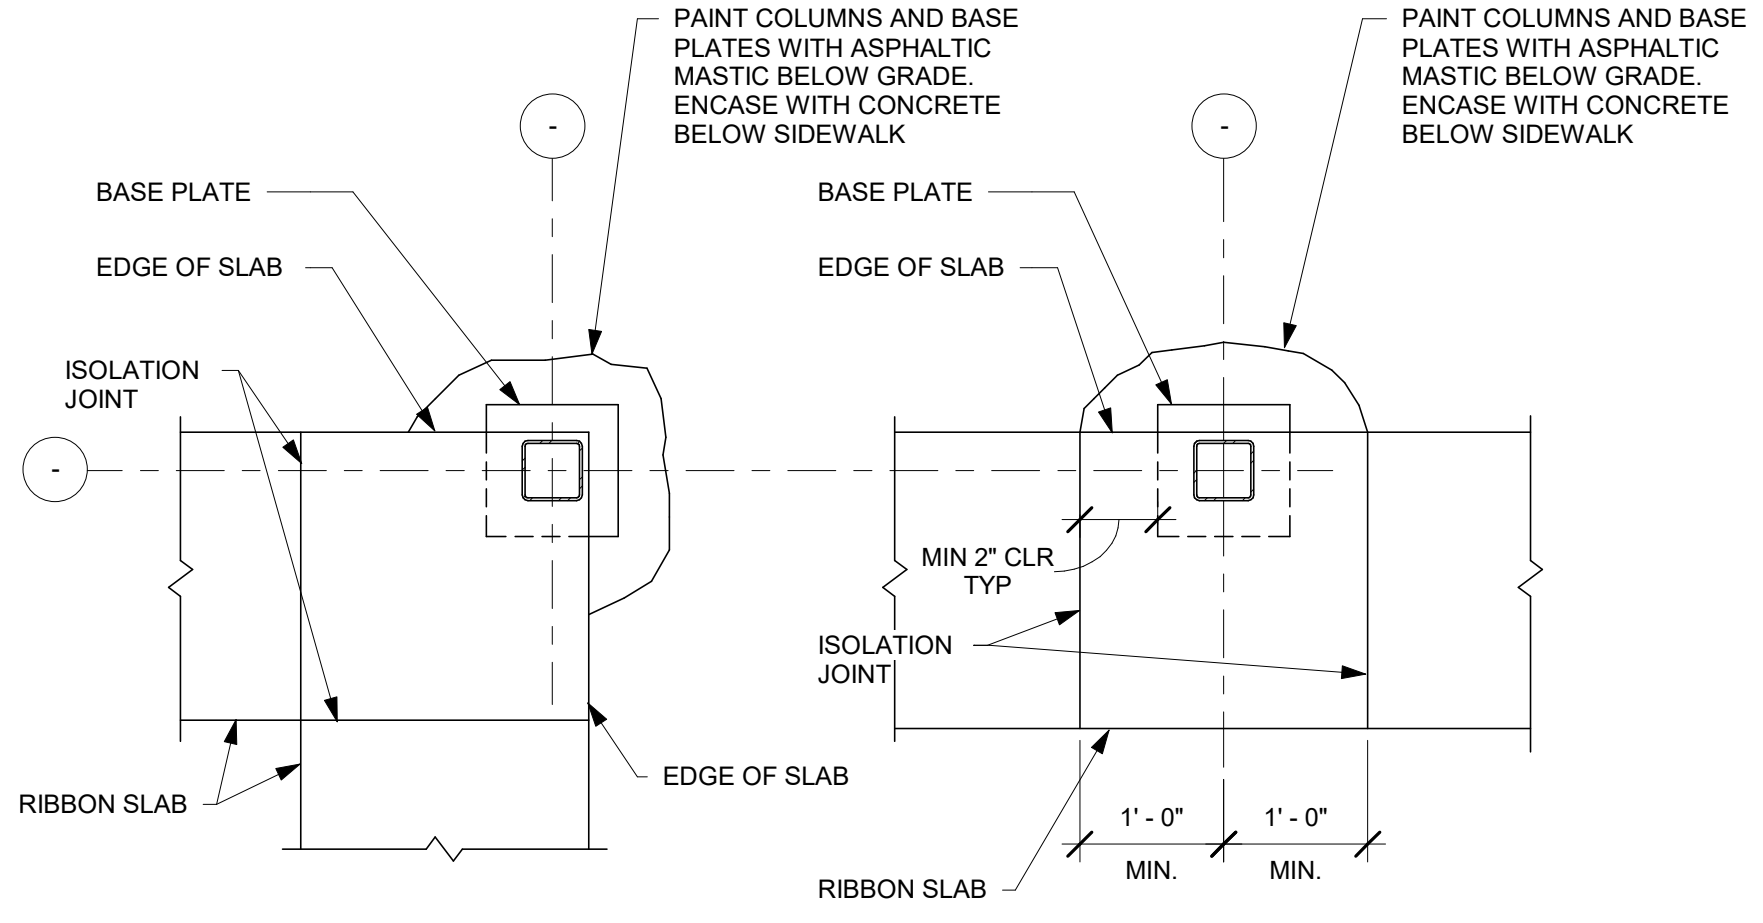

AT CORNER COLUMN


AT EXTERIOR COLUMN

NOTE: SEE PLAN FOR ORIENTATION

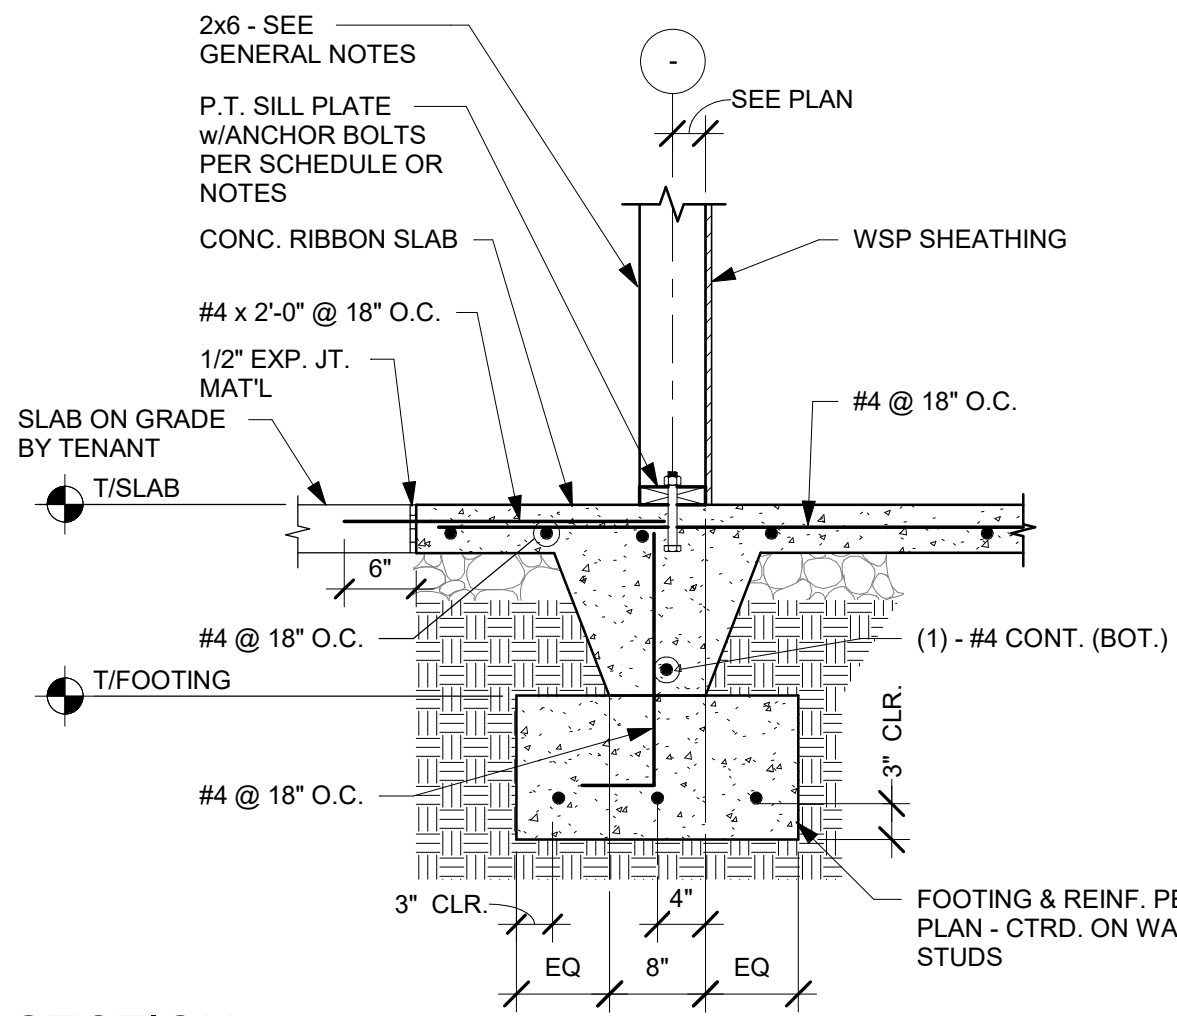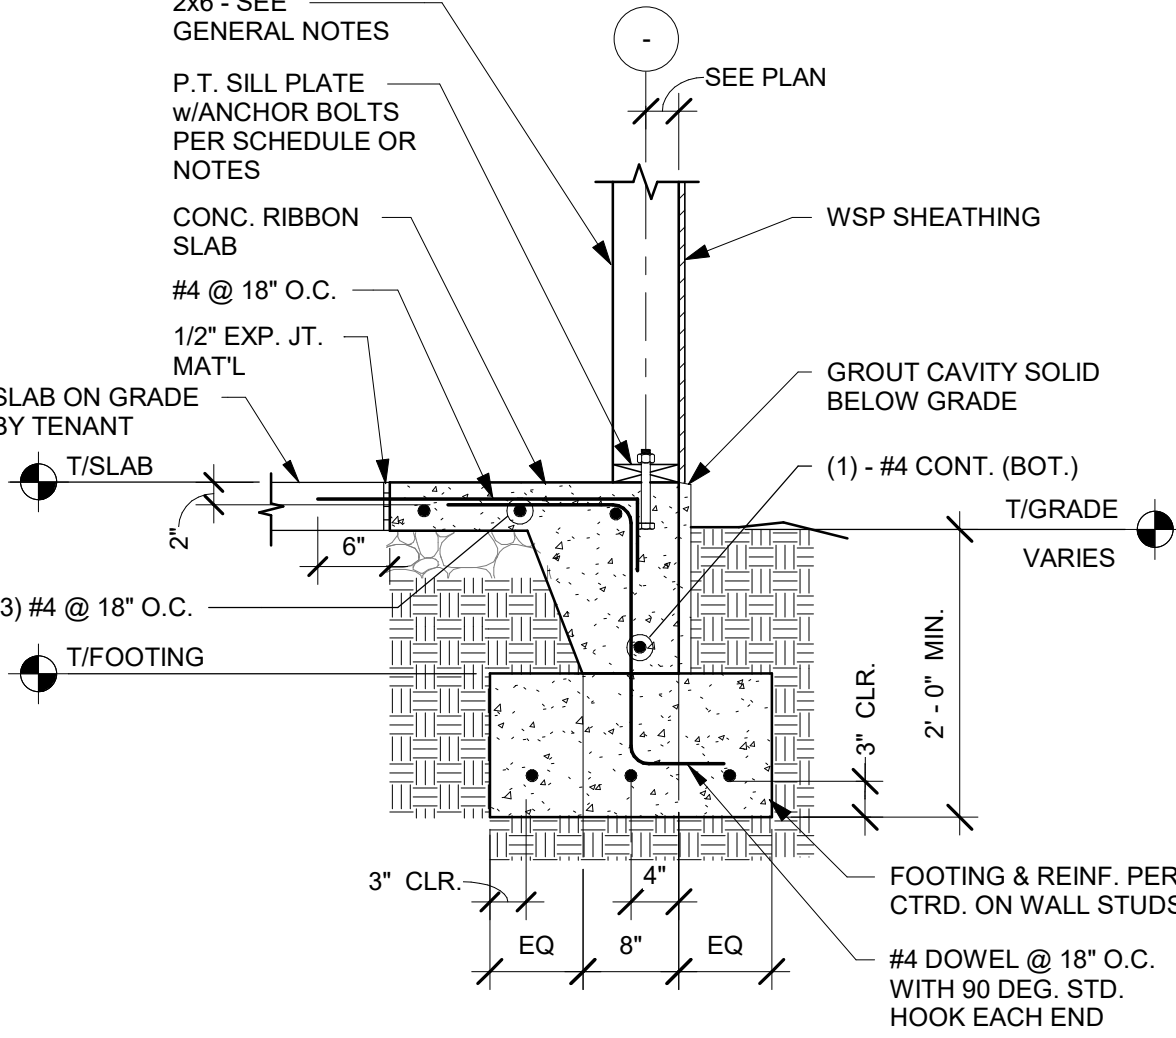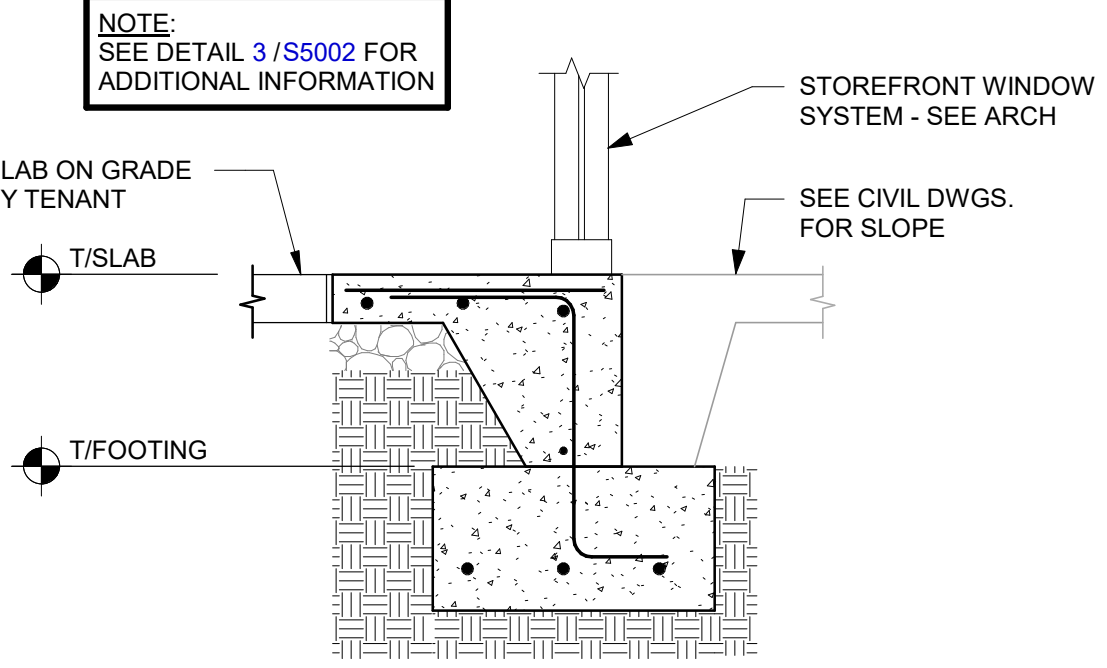



7A SECTION

Scale: 3/4" = 1'-0"

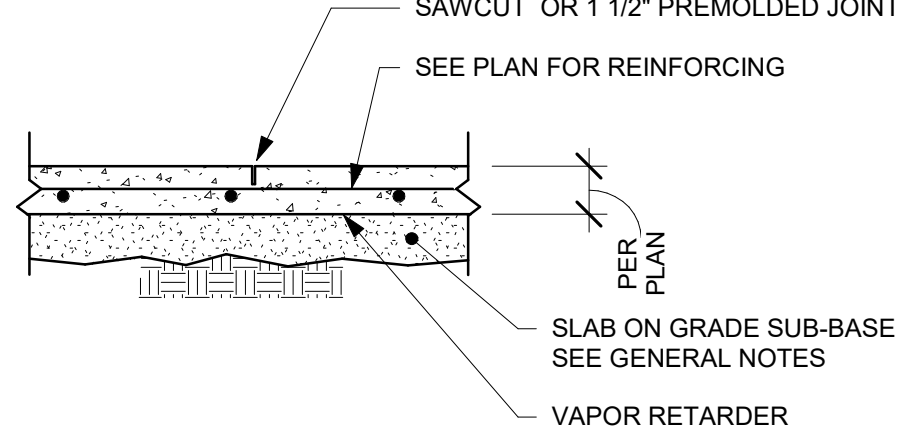


CONTROL JOINT

- NOTES:
- FOR CONSTRUCTION OR CONTROL JOINT LOCATIONS, REFERENCE FOUNDATION/SLAB PLAN.
 - USE "SOFTCUT SAW" AS SOON AS POSSIBLE WITHOUT CAUSING RAVELING OF CONCRETE EDGES. SAWCUT ALONG SHORT DIRECTION OF POUR FIRST.

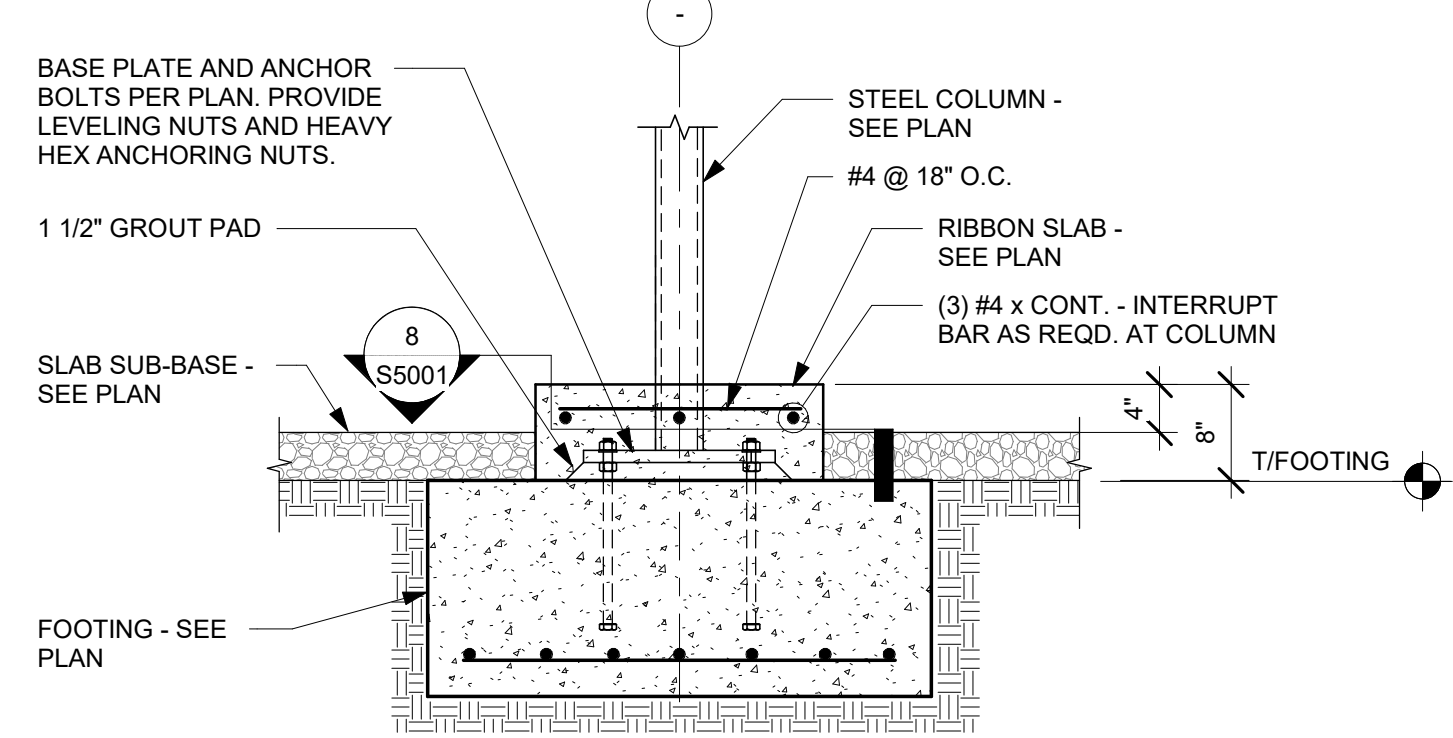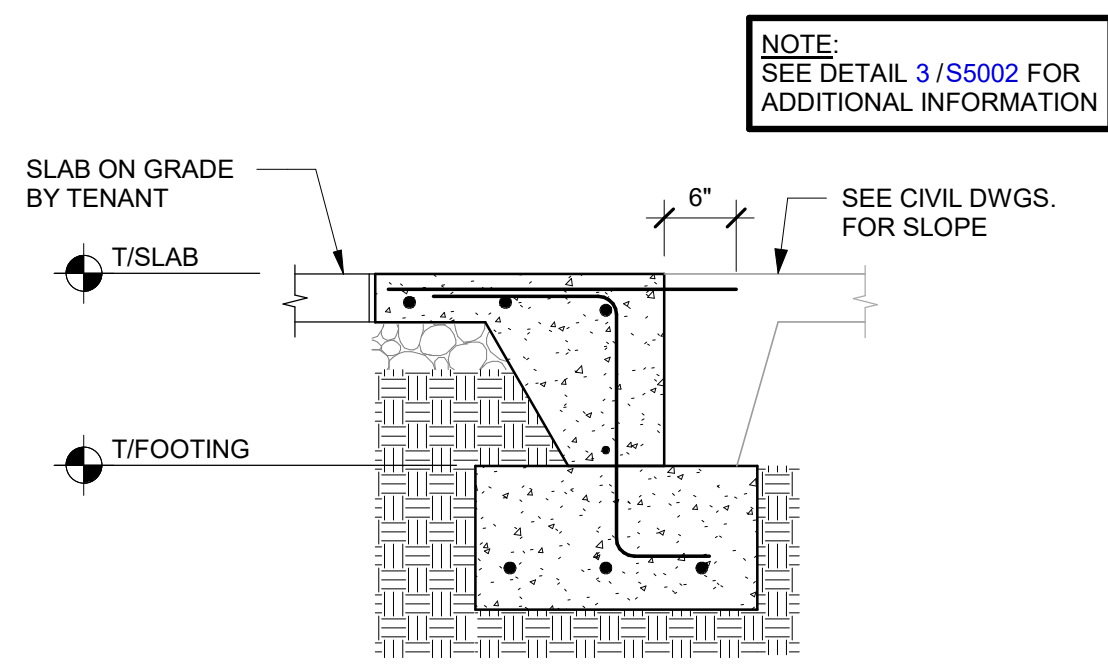


7A SECTION

Scale: 3/4" = 1'-0"

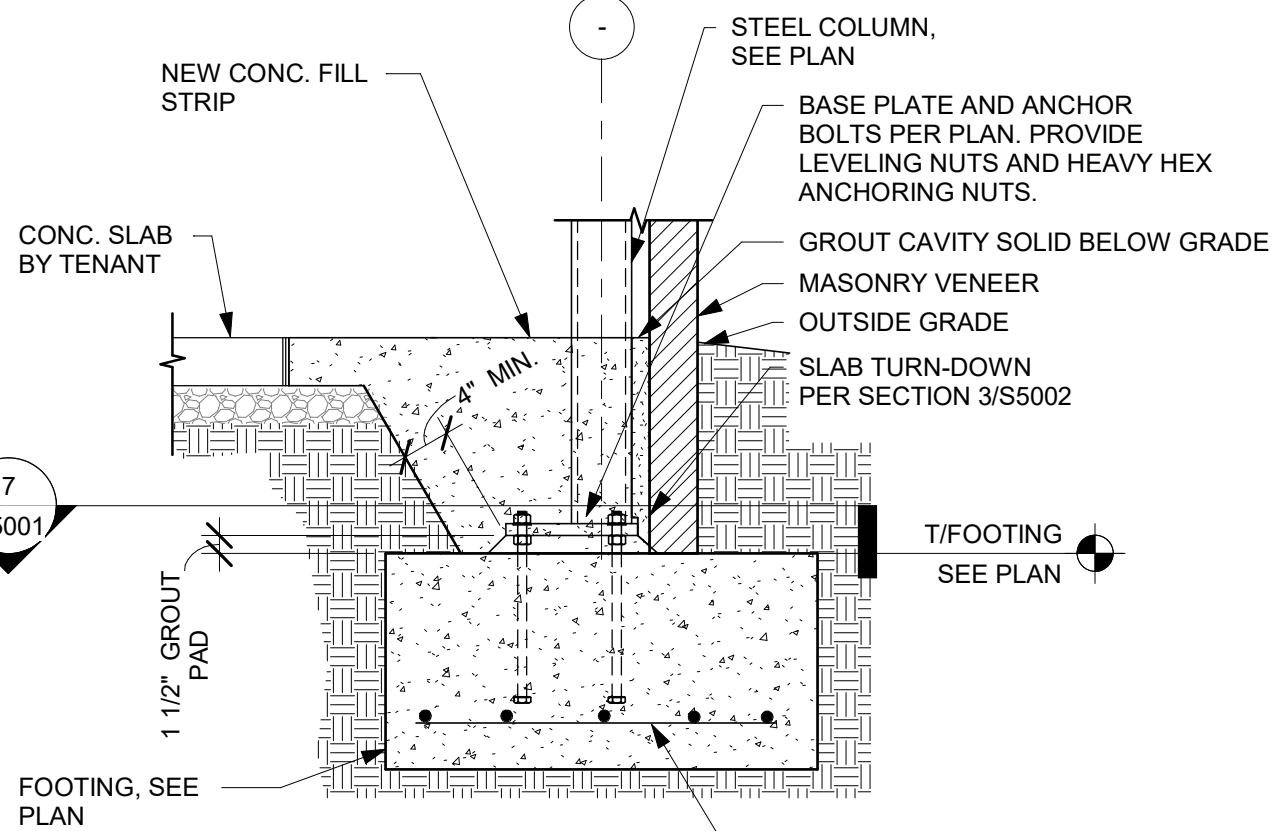


SECTION

Scale: 3/4" = 1'-0"

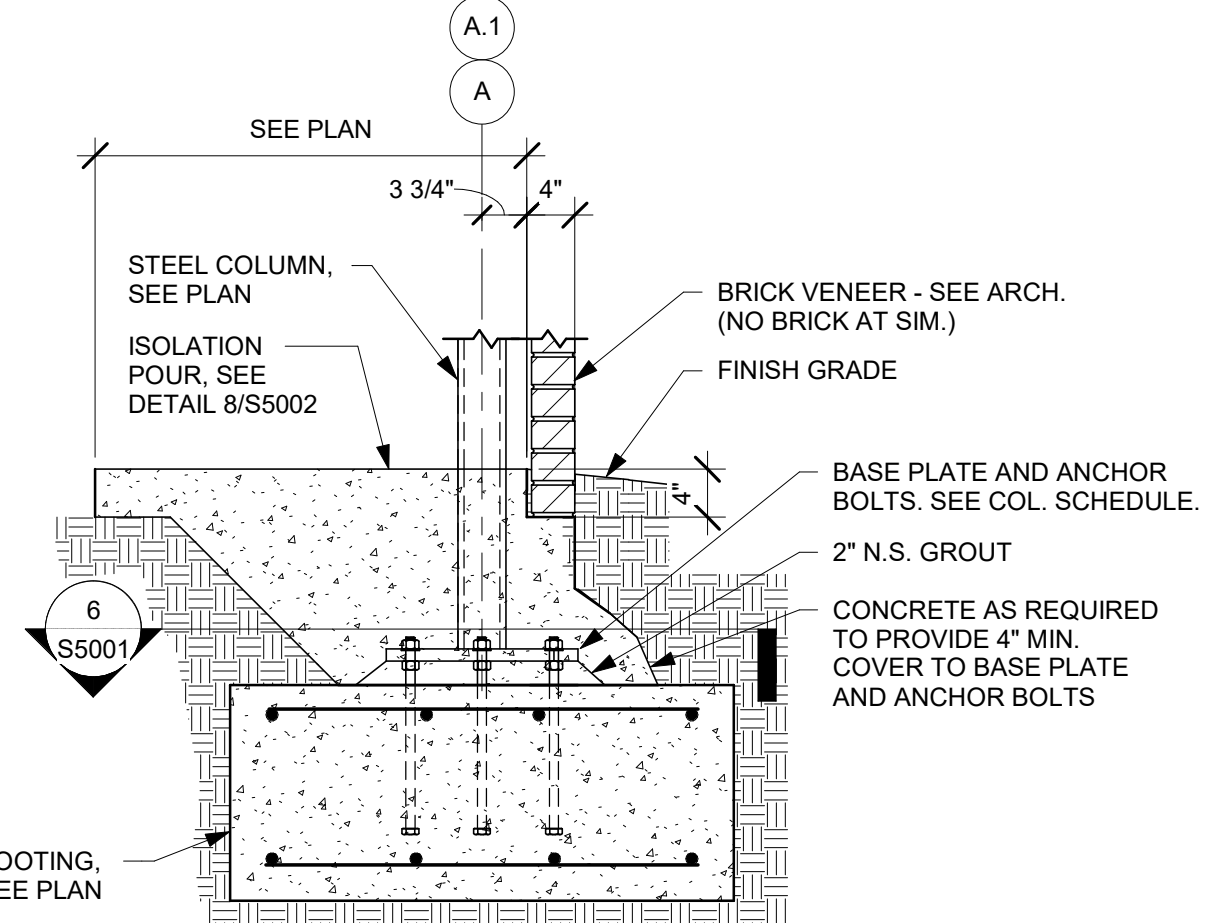


SECTION AT MOMENT FRAME COLUMN

Scale: 3/4" = 1'-0"

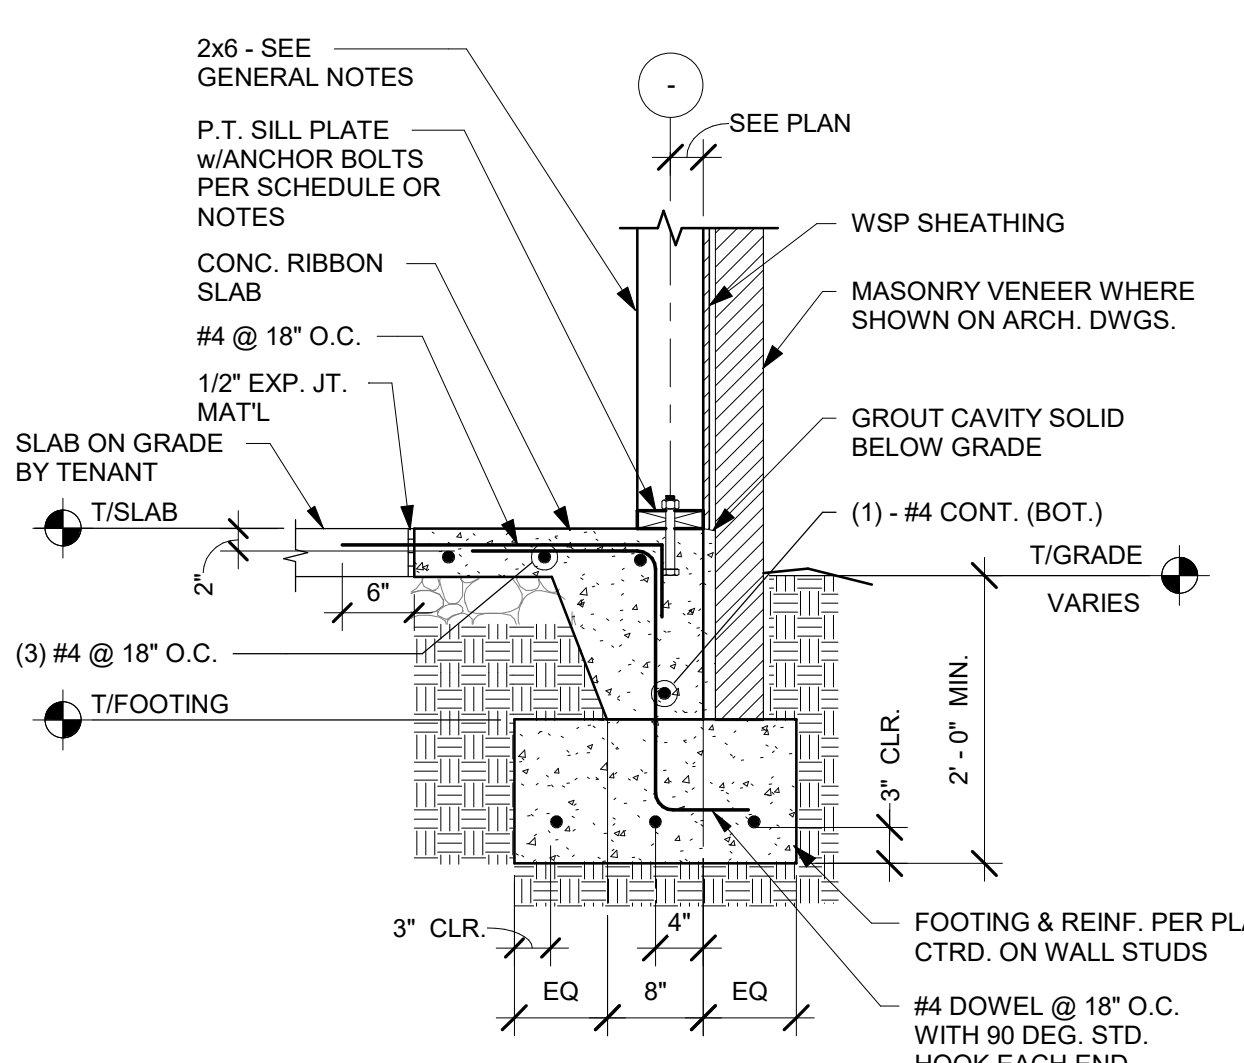

FOOTING AT EXTERIOR WALL AT BRICK

Scale: 3/4" = 1'-0"

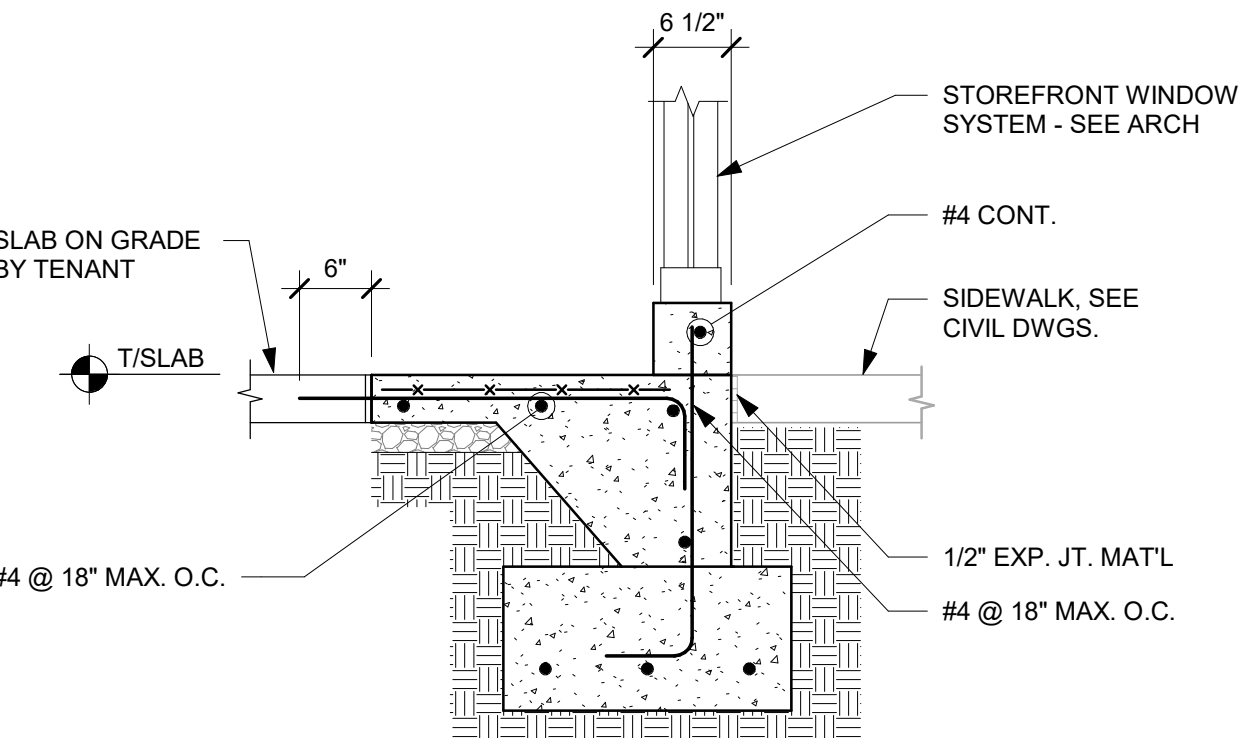

FOOTING AT STOREFRONT WINDOW

Scale: 3/4" = 1'-0"

NOTE:
SEE DETAIL 3/S5002 FOR
ADDITIONAL INFORMATION