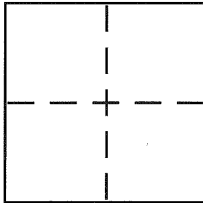


**CORNER RECORD**Document Number CR 5263City of OAKLANDCounty of ALAMEDA, CaliforniaBrief Legal Description LOTS 36 & 37, BLOCK 4, CHEVROLET PARK (14 M20)**CORNER TYPE**

Government Corner ☐ Control ☐  
 Meander ☐ Property ☒  
 Rancho ☐ Other ☐  
 Date of Survey DEC. 28, 2012

**COORDINATES (Optional)**

N. \_\_\_\_\_  
 E. \_\_\_\_\_  
 Zone \_\_\_\_\_ NAD27 ☐ NAD83 ☐  
 NAD83 Epoch \_\_\_\_\_  
 Elev. \_\_\_\_\_  
 Vert. Datum: NGVD29 ☐ NAVD88 ☐  
 Meas. Units: Metric ☐ Imperial ☐

Corner – Left as found ☐ Found and tagged ☐ Established ☒ Reestablished ☐ Rebuilt ☐

Identification and type of corner found: Evidence used to identify or procedure used to establish or reestablish the corner:

SEE OTHER SIDE

A description of the physical condition of the monument as found and as set or reset:

SEE OTHER SIDE

**SURVEYOR'S STATEMENT**

This Corner Record was prepared by me or under my direction in conformance with the Land Surveyor's Act on JANUARY 8 2013.

Signed Robert J. Brunel P.L.S. or R.C.E. No. 4961



**COUNTY SURVEYOR'S STATEMENT**

This Corner Record was received 1-11-13  
 and examined and filed 4-5-13

Signed Robert J. Brunel P.L.S. or R.C.E. No. 5726

Title COUNTY SURVEYOR

County Surveyor's Comment \_\_\_\_\_

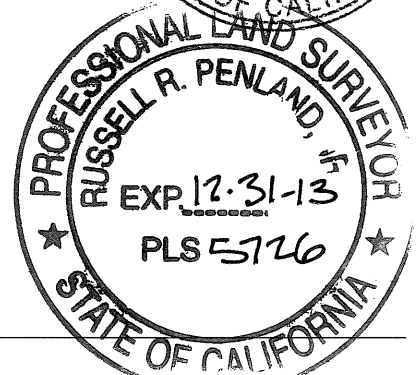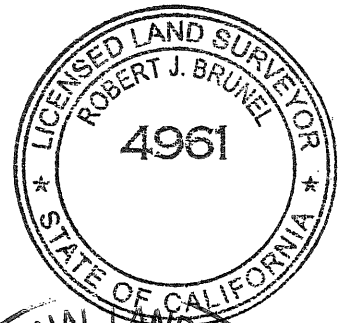

**CORNER RECORD**

LOTS 36 AND 37, BLOCK 4  
CHEVROLET PARK (14 M 28)  
CITY OF OAKLAND, COUNTY OF ALAMEDA, CALIFORNIA

DECEMBER 28, 2012 SCALE: 1" = 40'


MURDOCK CT. (50')

S54°48'15"E

60TH AVENUE (60')

VY53H2

SF28E7

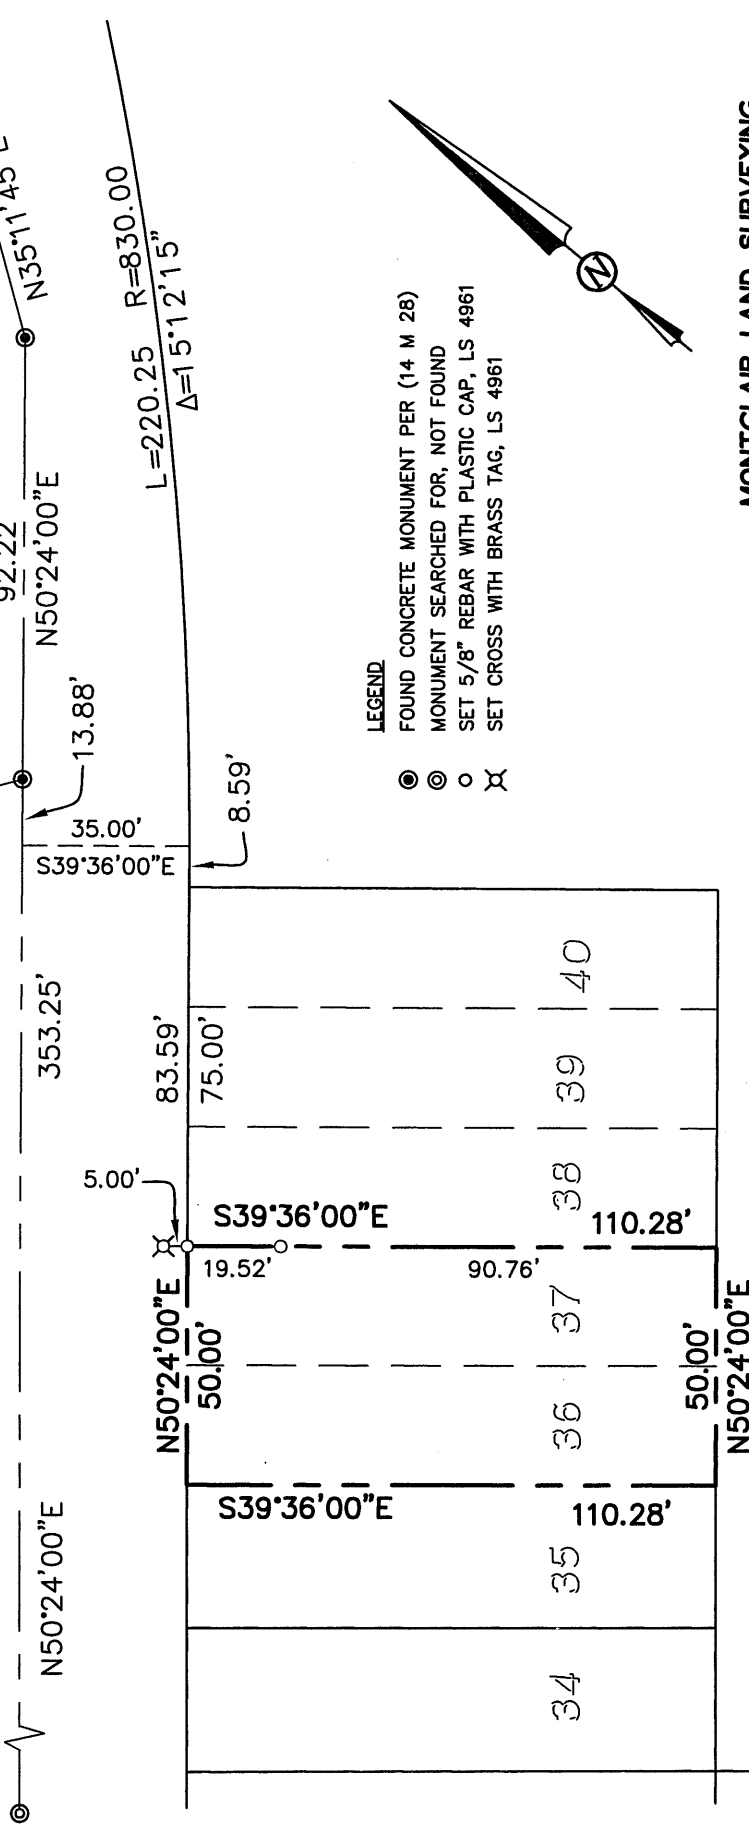

**LEGEND**

- FOUND CONCRETE MONUMENT PER (14 M 28)
- ⊙ MONUMENT SEARCHED FOR, NOT FOUND
- SET 5/8" REBAR WITH PLASTIC CAP, LS 4961
- ⋈ SET CROSS WITH BRASS TAG, LS 4961



**MONTCLAIR LAND SURVEYING**

ROBERT J. BRUNEL - LICENSED LAND SURVEYOR  
OAKLAND, CALIFORNIA

F.B. NO. RR-2 SIXTIETH CR.DWG JOB NO. 112-511