


PORTION OF LOT A

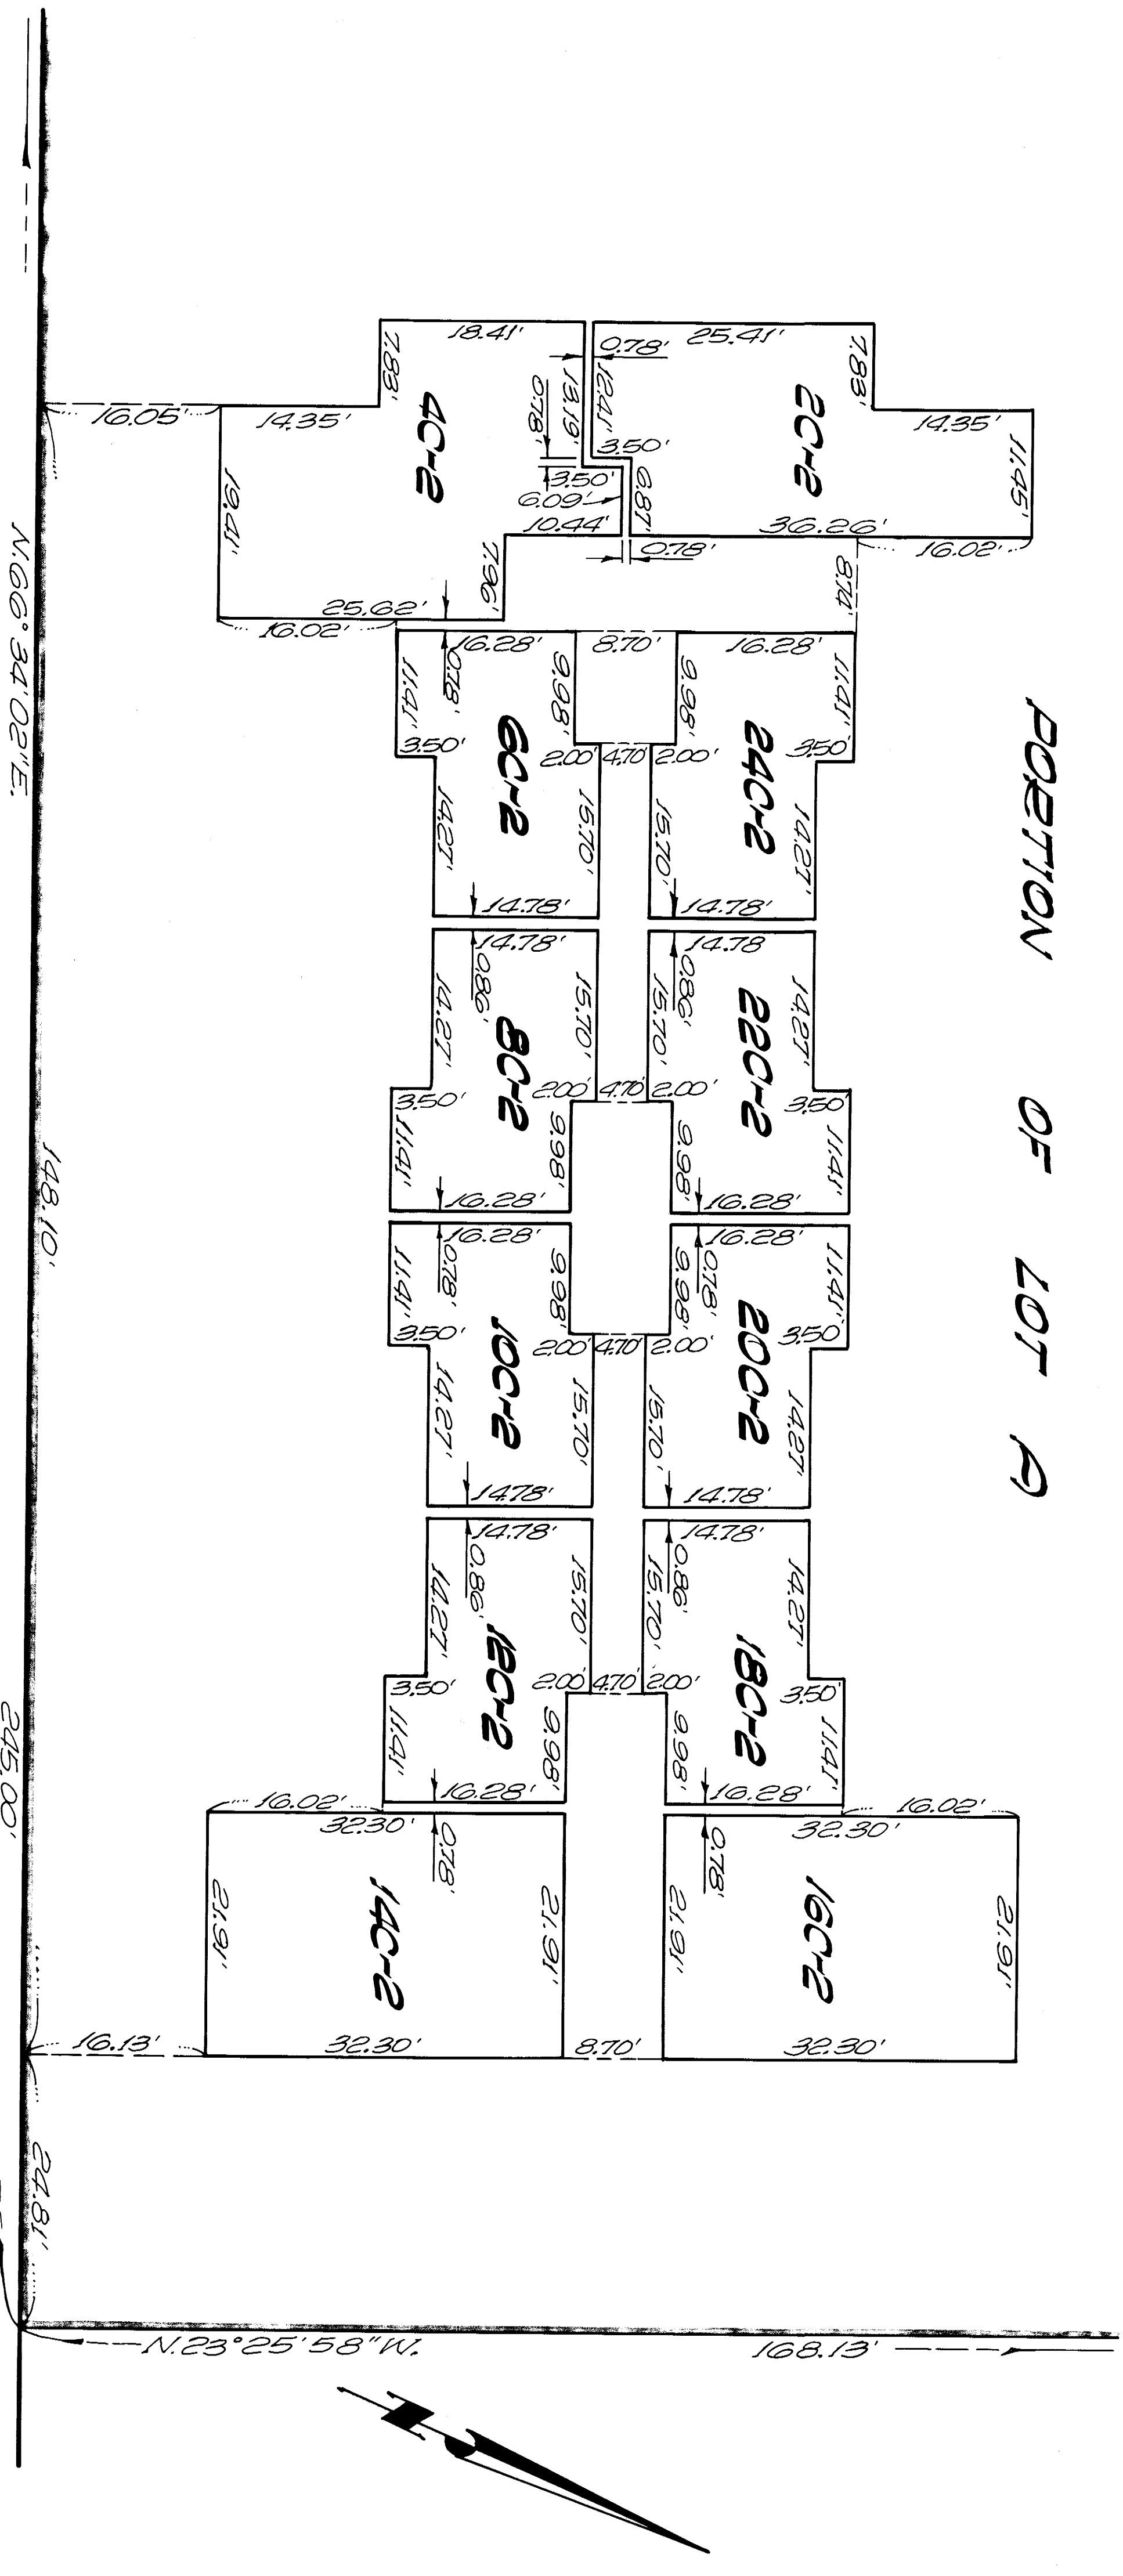

LEGEND

L.B. = ELEVATION OF LOWER VERTICAL BOUNDARY.
U.B. = ELEVATION OF UPPER VERTICAL BOUNDARY.

VERTICAL LIMITS OF AIR SPACES 2C-2, 4C-2,
6C-2, 8C-2, 10C-2, 12C-2, 14C-2, 16C-2, 18C-2, 20C-2,
22C-2 & 24C-2: L.B. = 8358.40
U.B. = 8366.32

THIRD LEVEL

TRACT NO. 36-71

SNOWBIRD CONDOMINIUMS

MONO COUNTY, CALIFORNIA
BEING A SUBDIVISION OF PARCEL 1 OF PARCEL MAP
RECORDED IN BOOK 6, PAGE 40 OF MAPS OF SAID
COUNTY, IN THE NORTHEAST 1/4 OF SECTION 33,
T.3 S., R.27 E., M.D.M.

PLAN FOR CONDOMINIUM PURPOSES

SCALE: 1" = 10'