

SCALE 1" = 30'

ACREAGE = 1.865

NO LOTS = 33


COMMON AREA ACREAGE

TRACT NO. 36-51

SHEET 3 OF 4 SHEETS



~ LA RESIDENCE UNIT NO. 3 ~

IN THE UNINCORPORATED TERRITORY OF MONO COUNTY CALIFORNIA
RONALD G. WELLS LS. 3091
FOR CONDOMINIUM PURPOSES

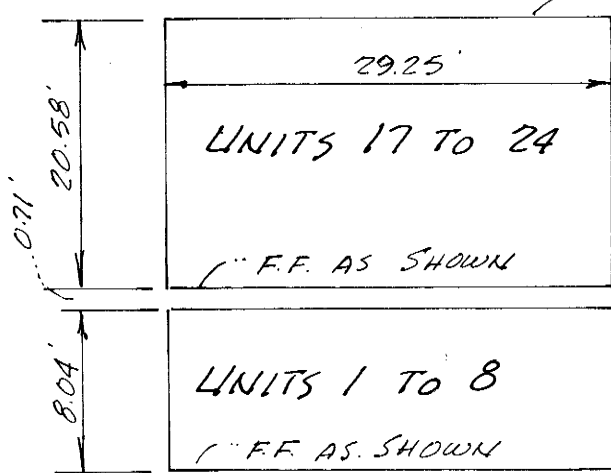


TYPICAL SECTION "D-D"

NOTE
REFER TO SHEETS 1&2 NOTES

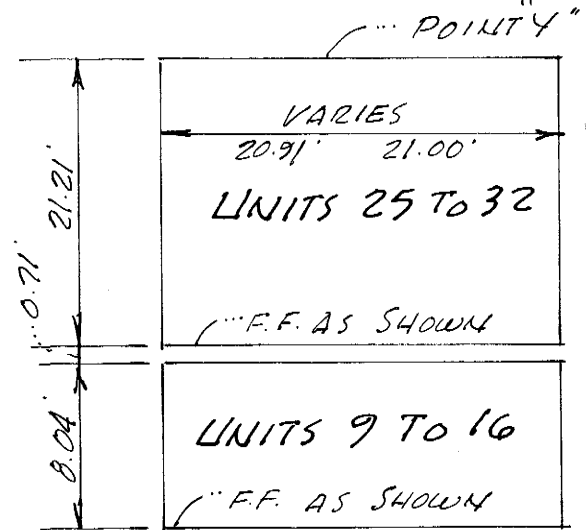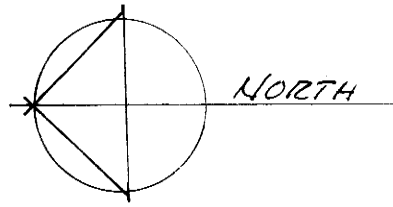


TYPICAL SECTION "C-C"

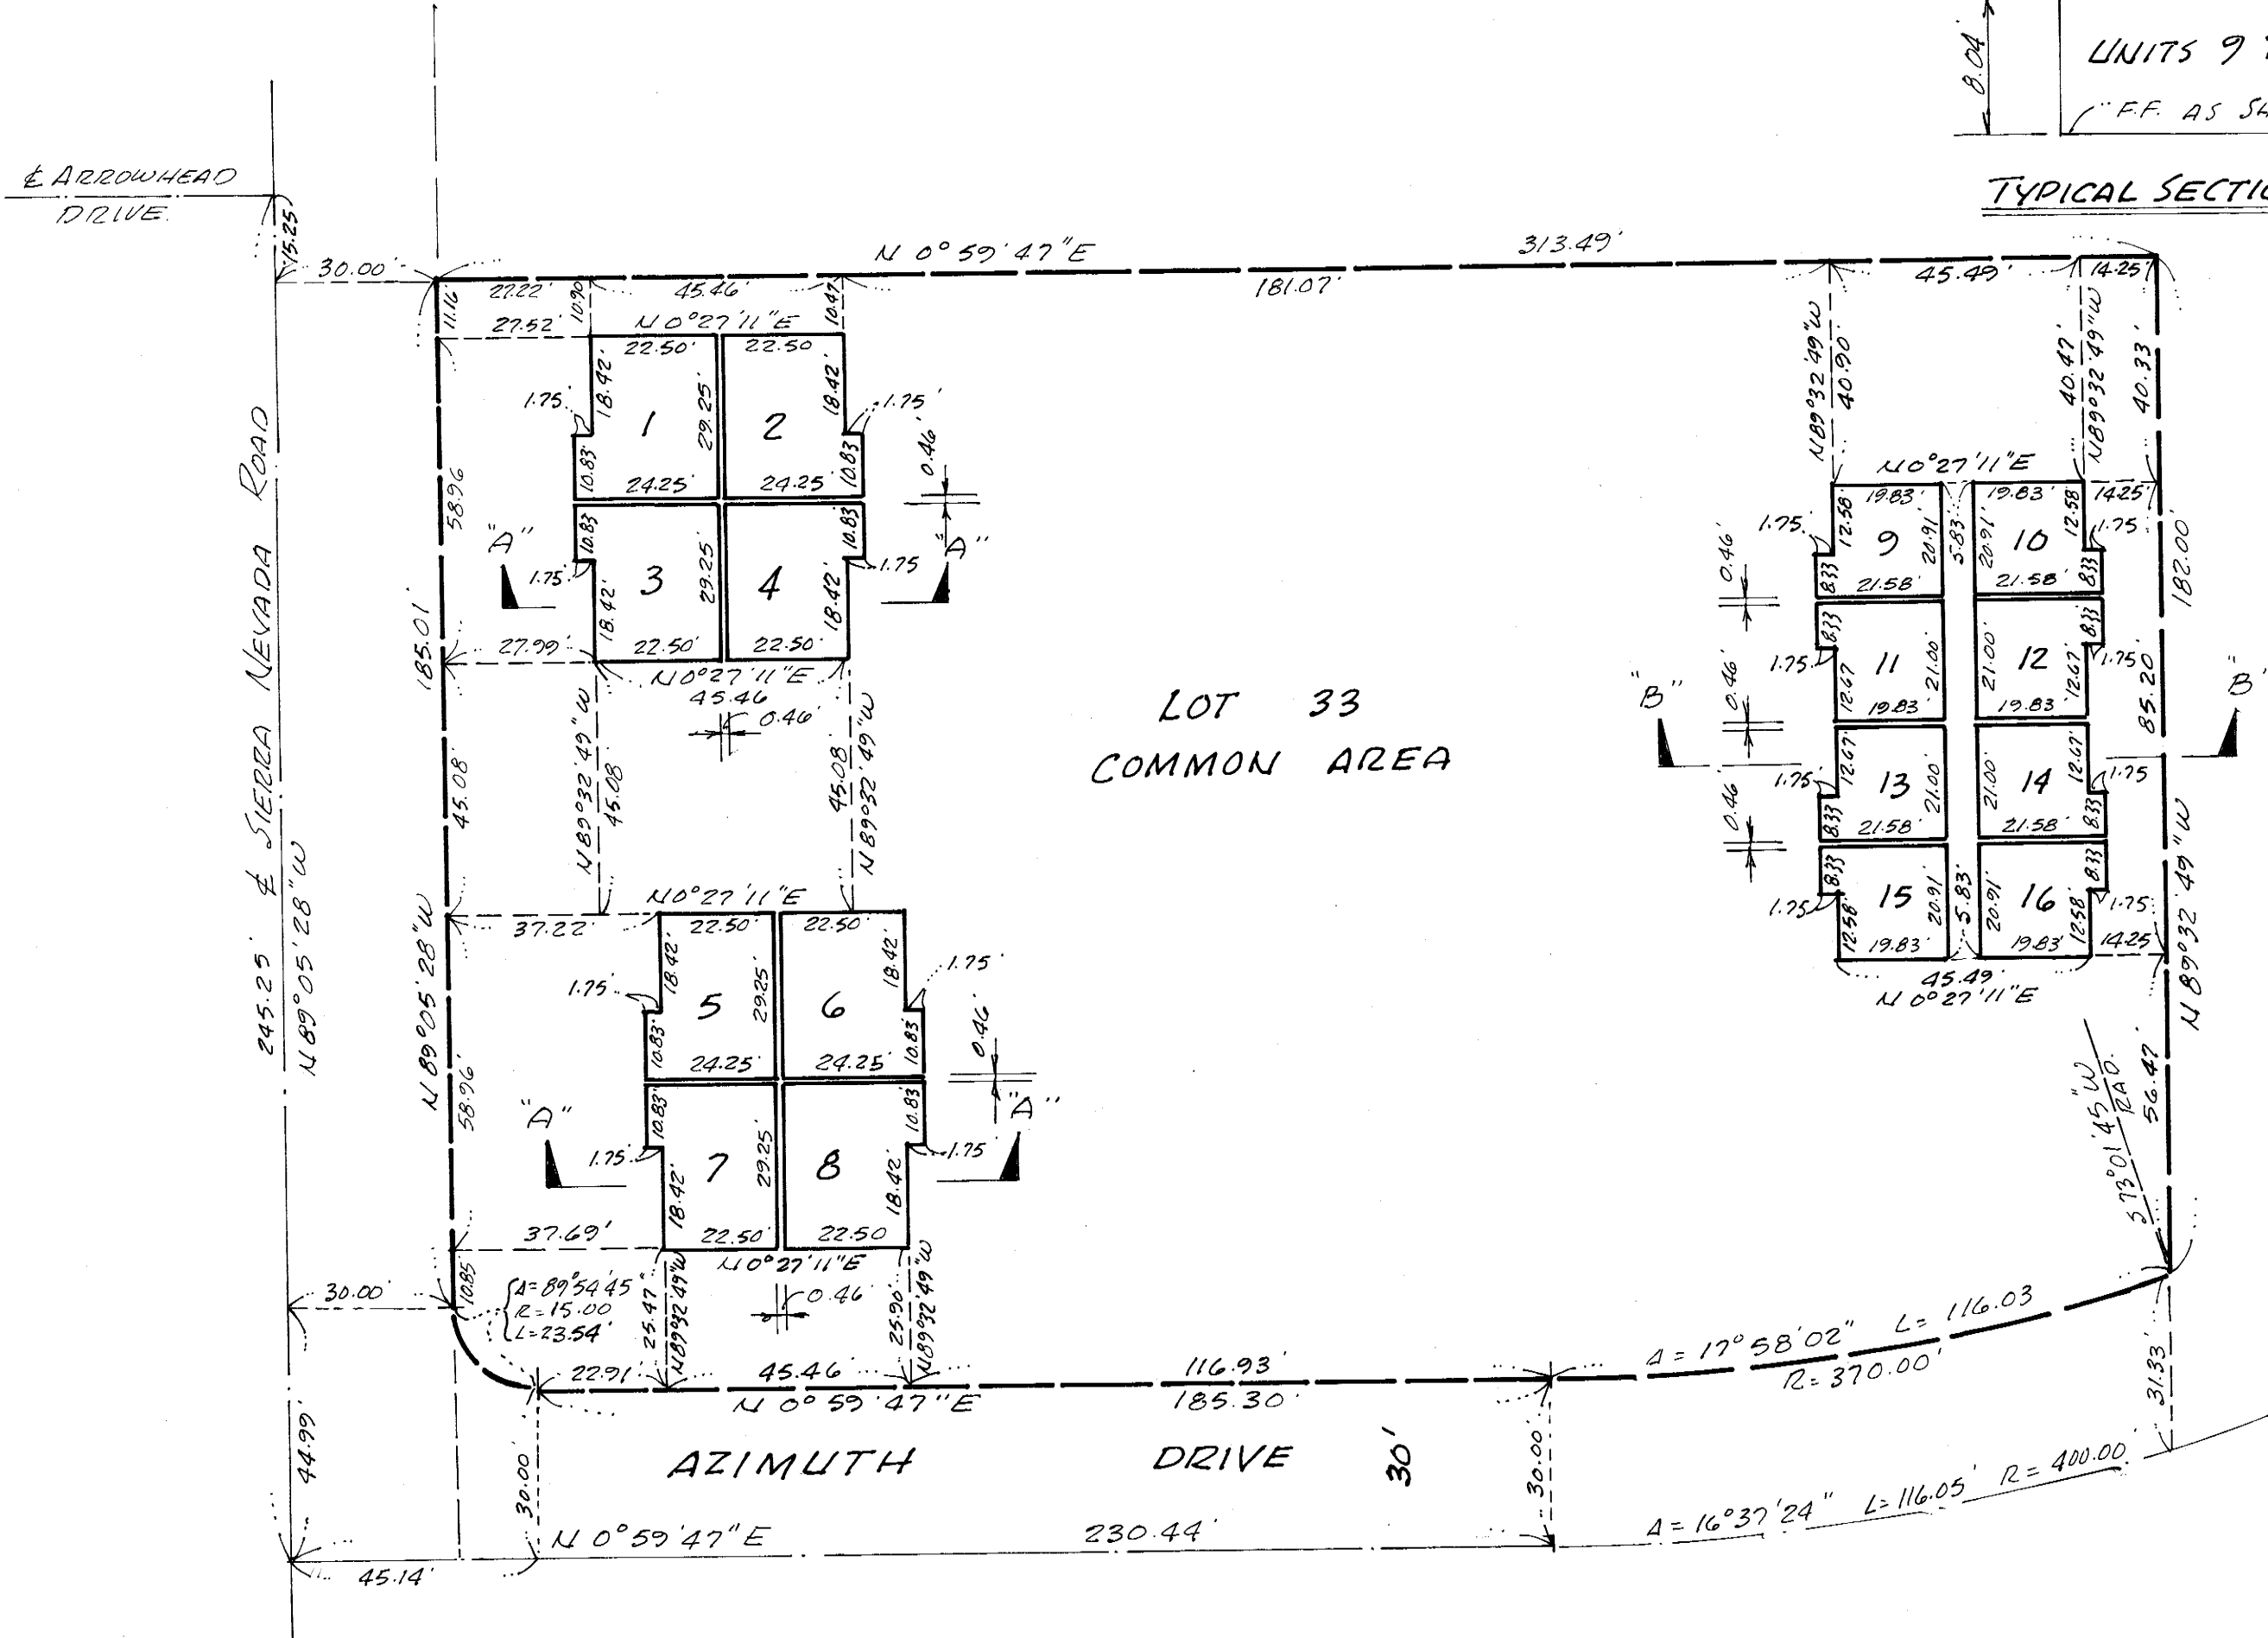

UNIT No	FF. ELEV.
1 TO 4 INCLUSIVE	7871.77
5 TO 8 INCLUSIVE	7874.11
9 TO 16 INCLUSIVE	7874.23


UNIT No	FF. ELEV.
17 TO 20 INCLUSIVE	7880.52
21 TO 24 INCLUSIVE	7882.86
25 TO 32 INCLUSIVE	7882.98

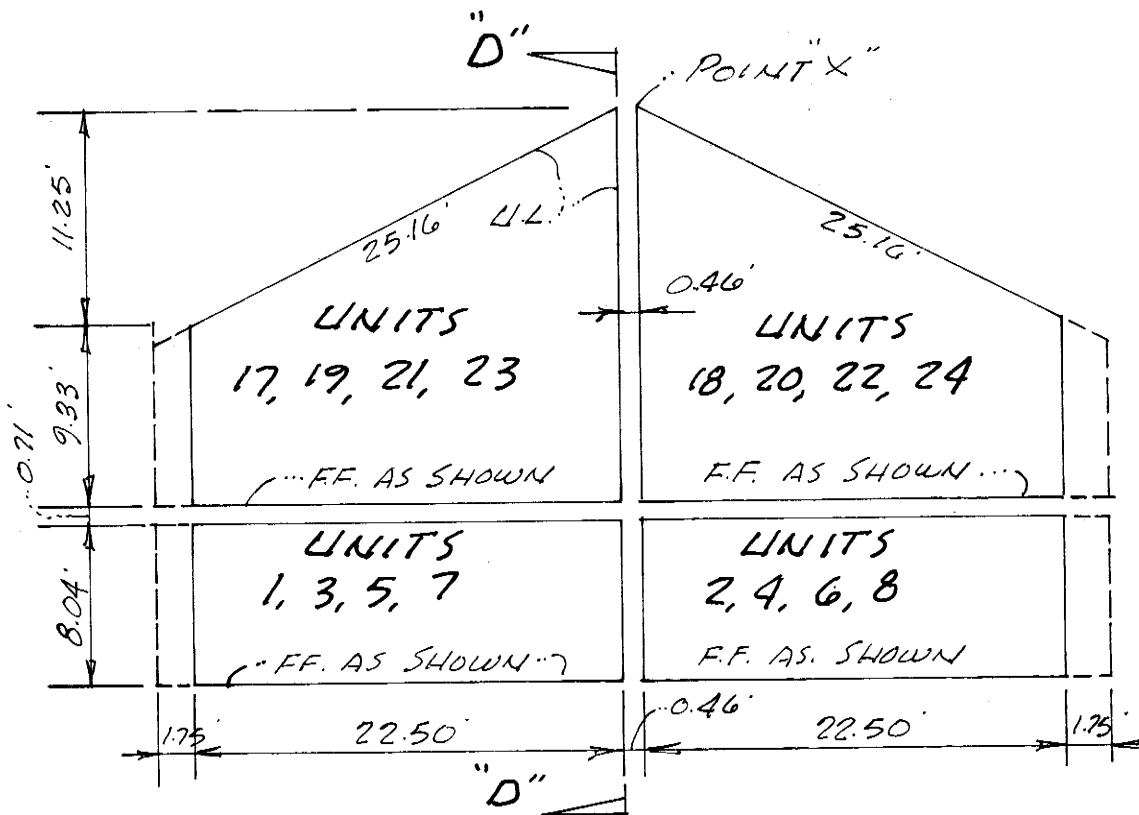

TYPICAL SECTION A-A

NO SCALE

LOWER PORTION IS A TYPICAL SECTION
OF EACH AS SHOWN.
UPPER PORTION IS A TYPICAL SECTION
OF EACH AS SHOWN

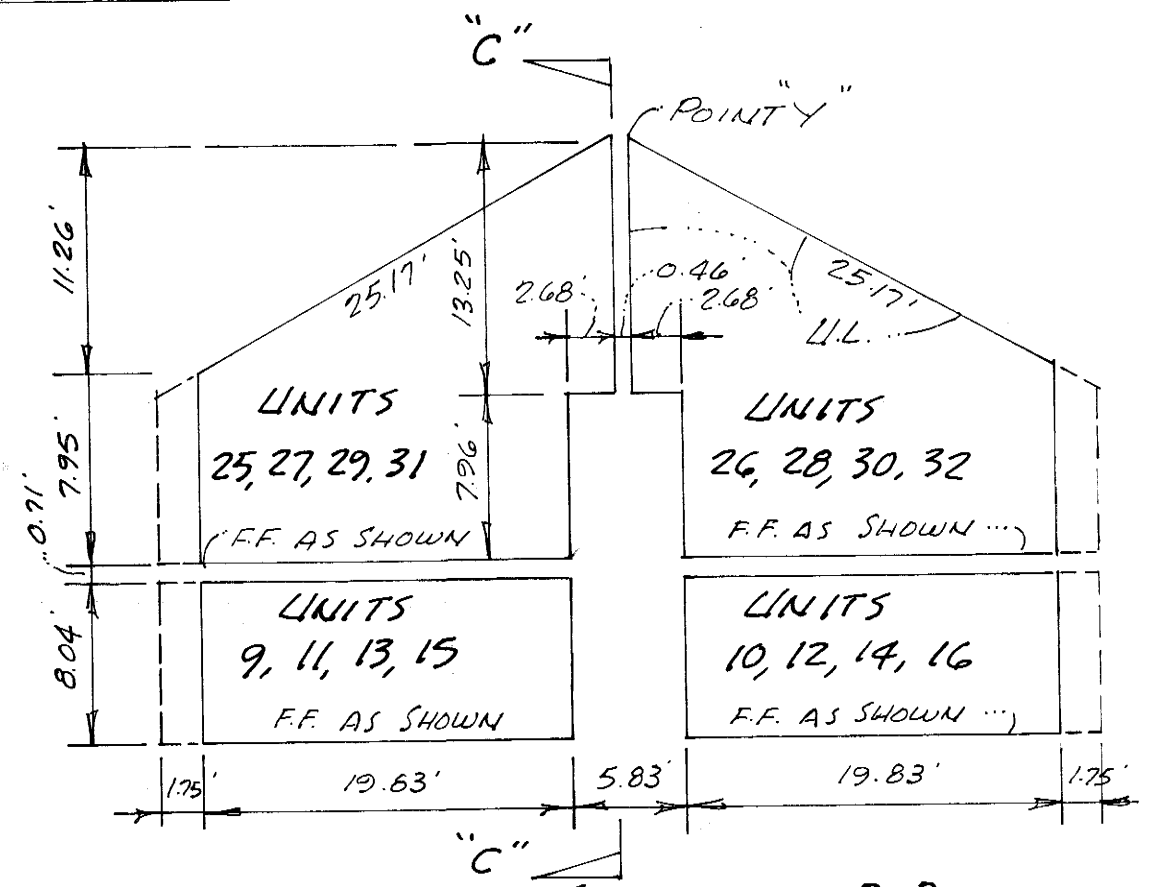

TYPICAL SECTION B-B

NO SCALE