

X:\PROJECTS\22498 Panda Express Clarksville, TN\CADD\STRUCT\22498 Framing Sections.dwg, 1/24/2023 3:39:46 PM, crossett, DWG To PDF, p43, 13

NOT USED	17	NOT USED	13
SCALE: 3/4"=1'-0"	S-300	SCALE: 3/4"=1'-0"	S-300

NOT USED	16	NOT USED	12
SCALE: 3/4"=1'-0"	S-300	SCALE: 3/4"=1'-0"	S-300

NOT USED	15		
SCALE: 3/4"=1'-0"	S-300		

NOT USED	14	SECTION	11
SCALE: 3/4"=1'-0"	S-300	SCALE: 3/4"=1'-0"	S-300




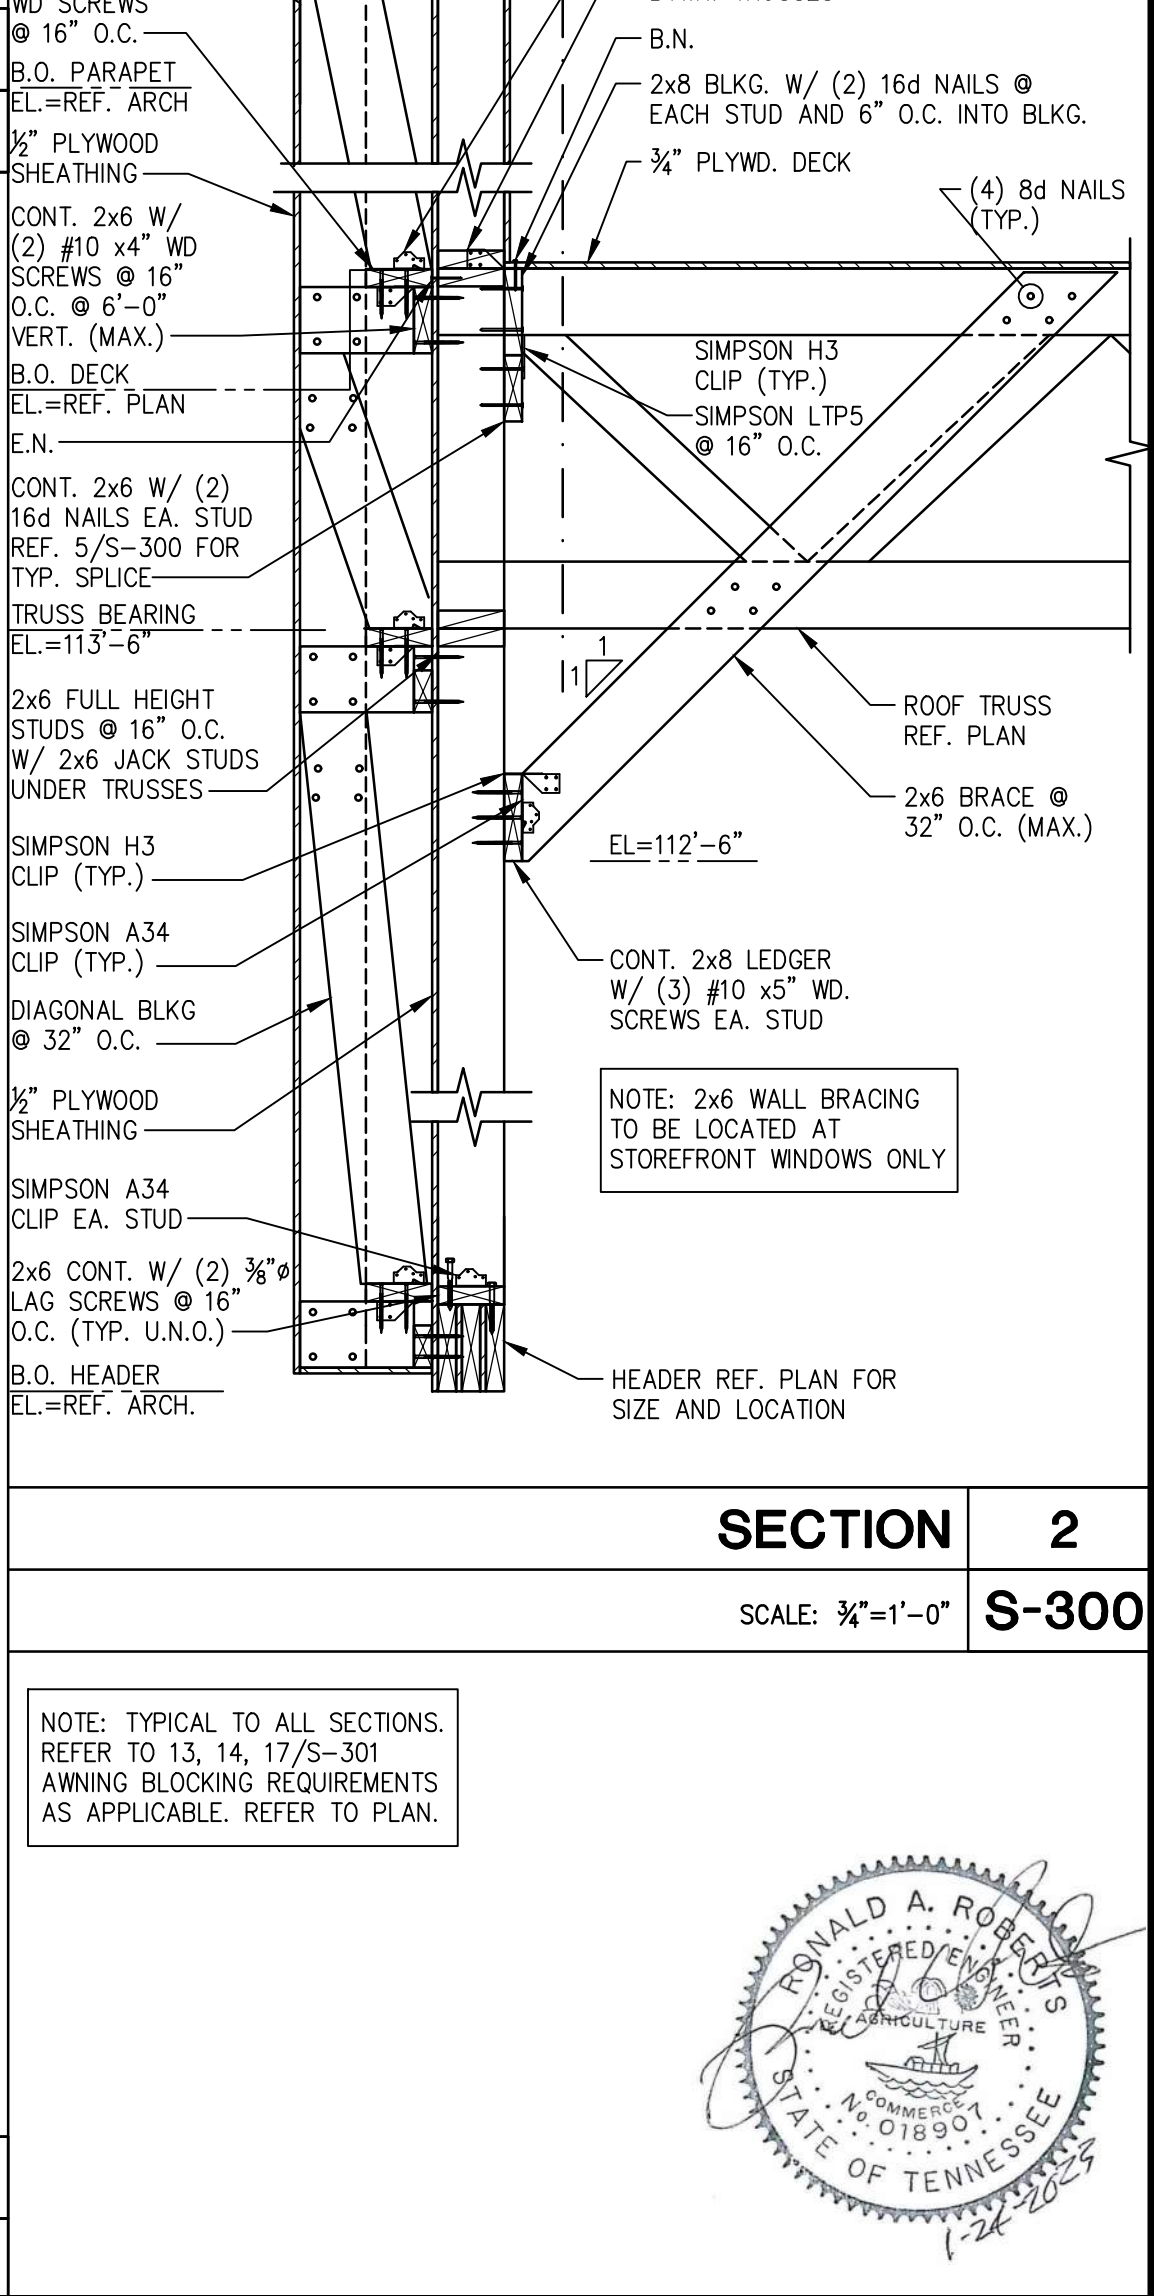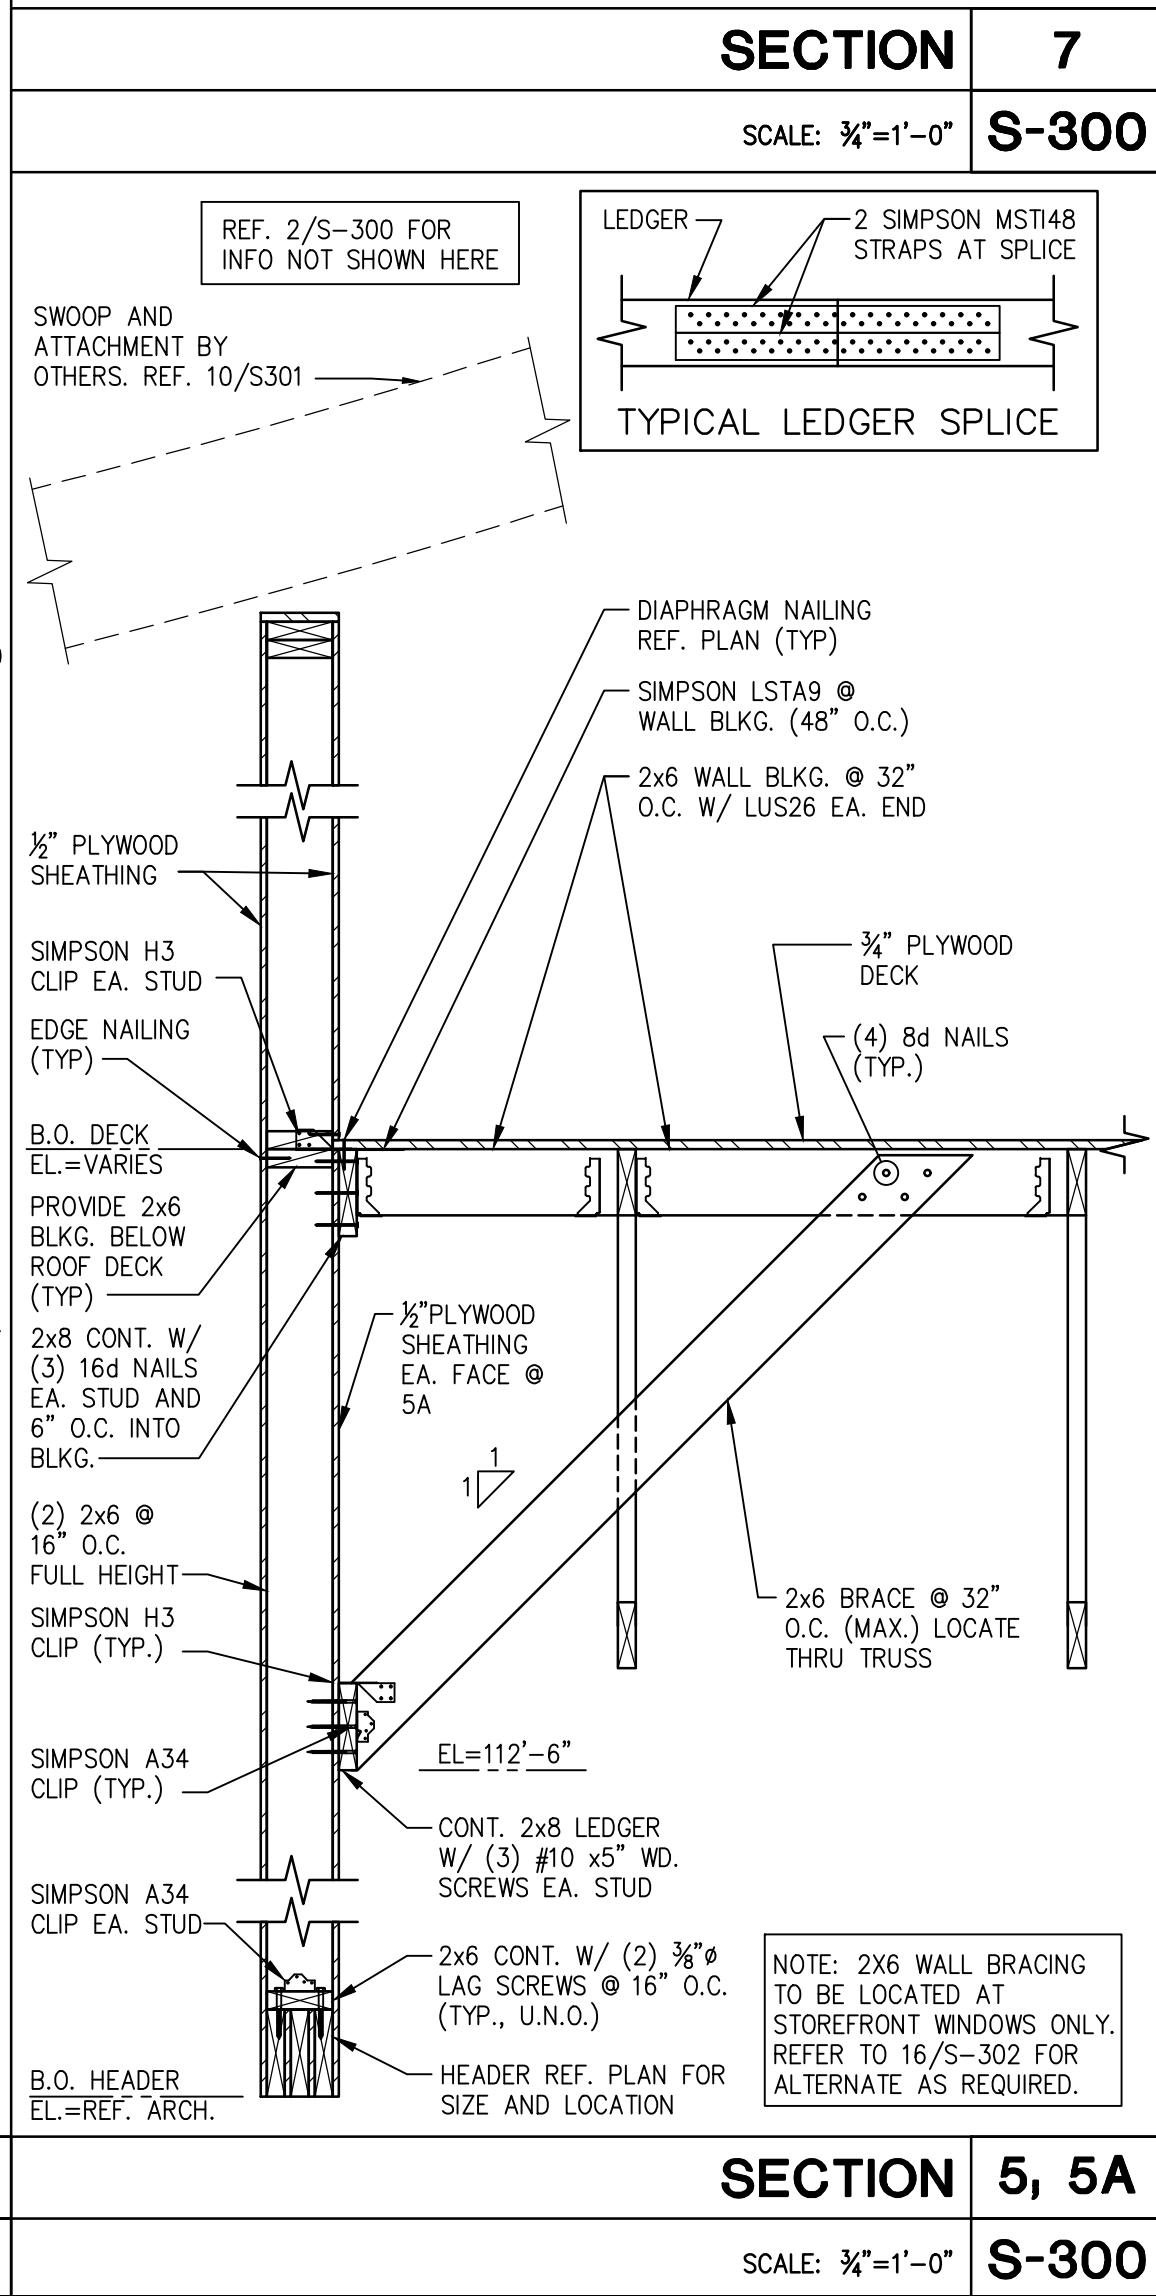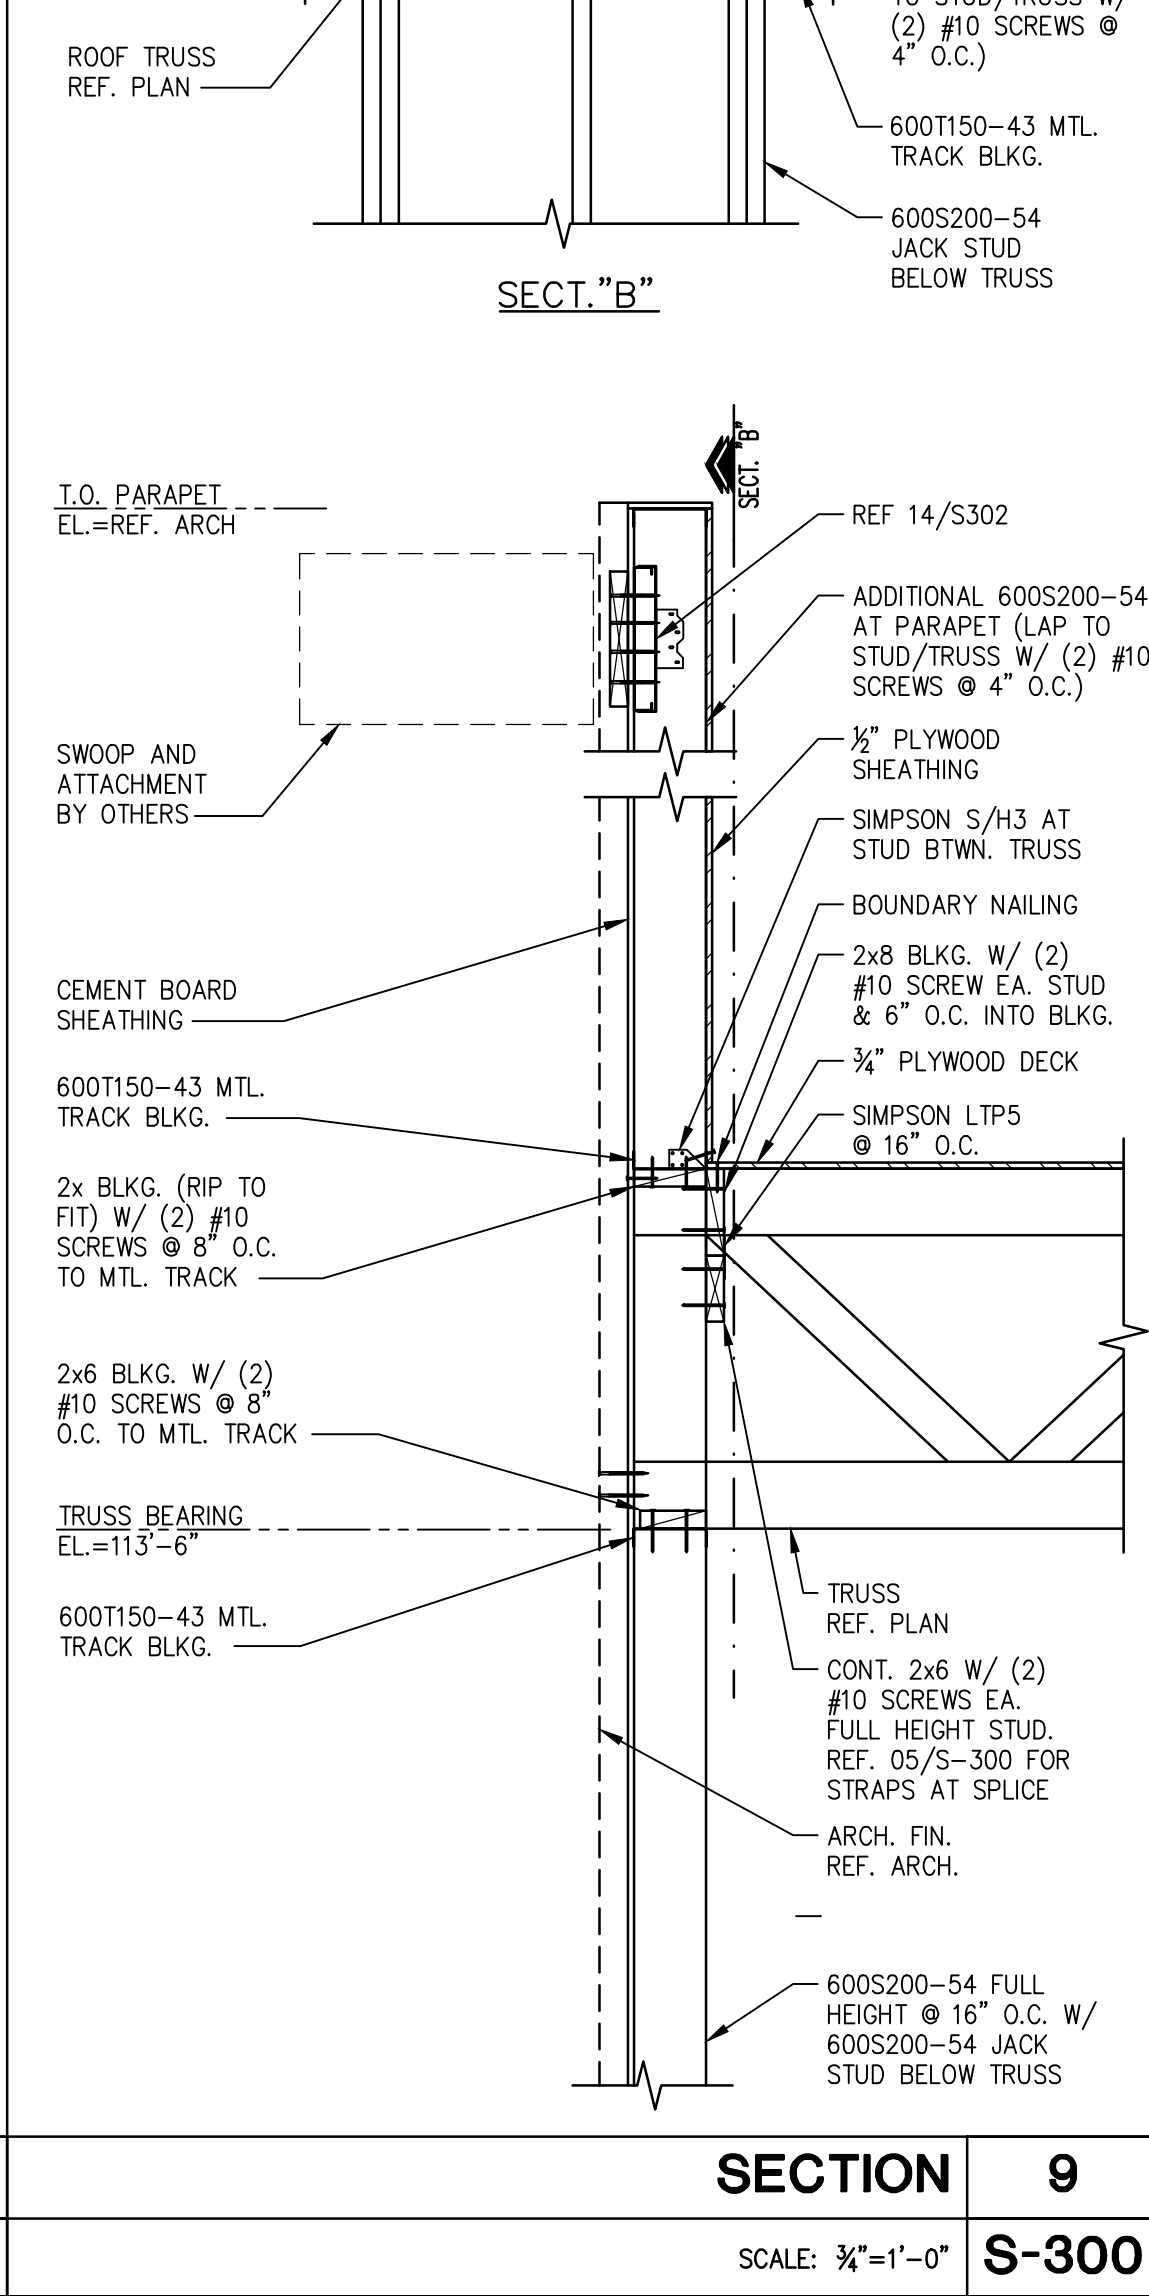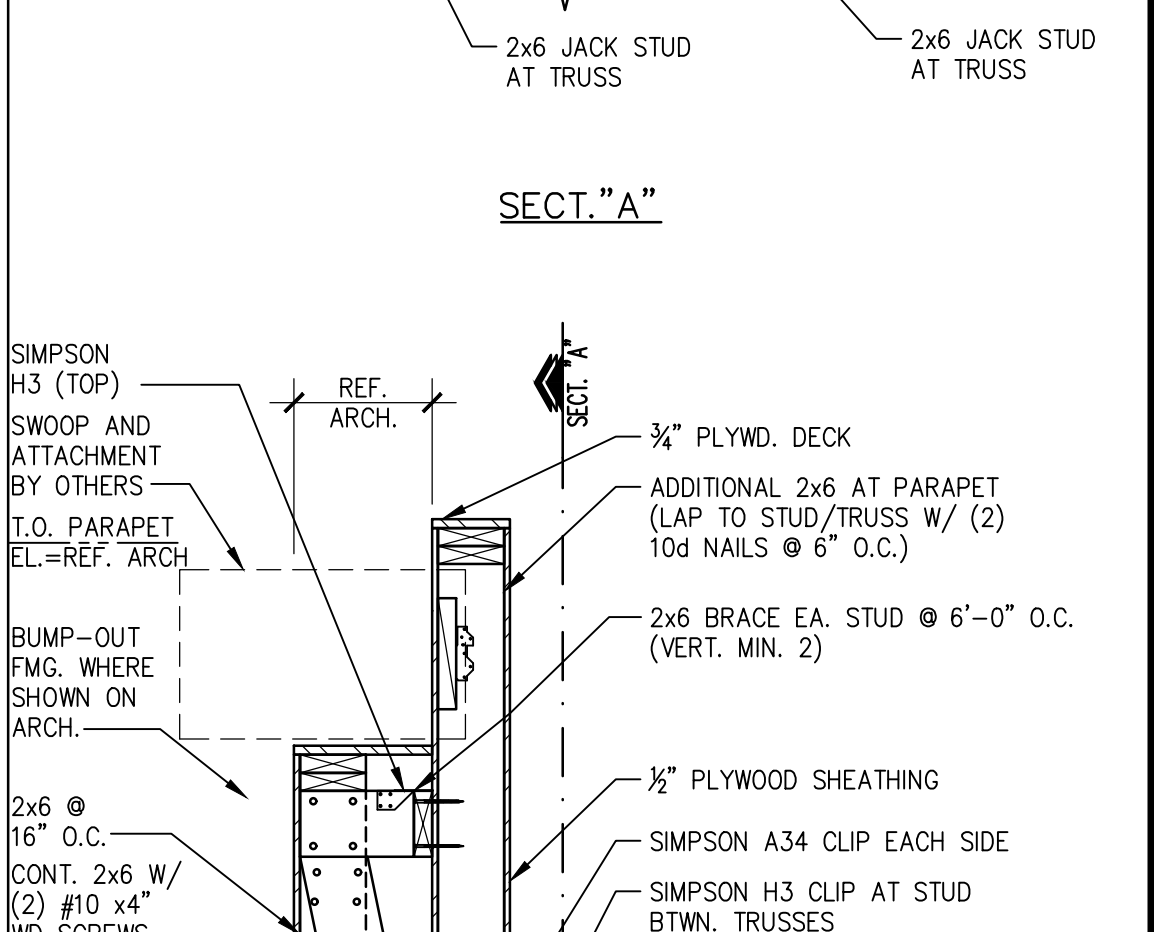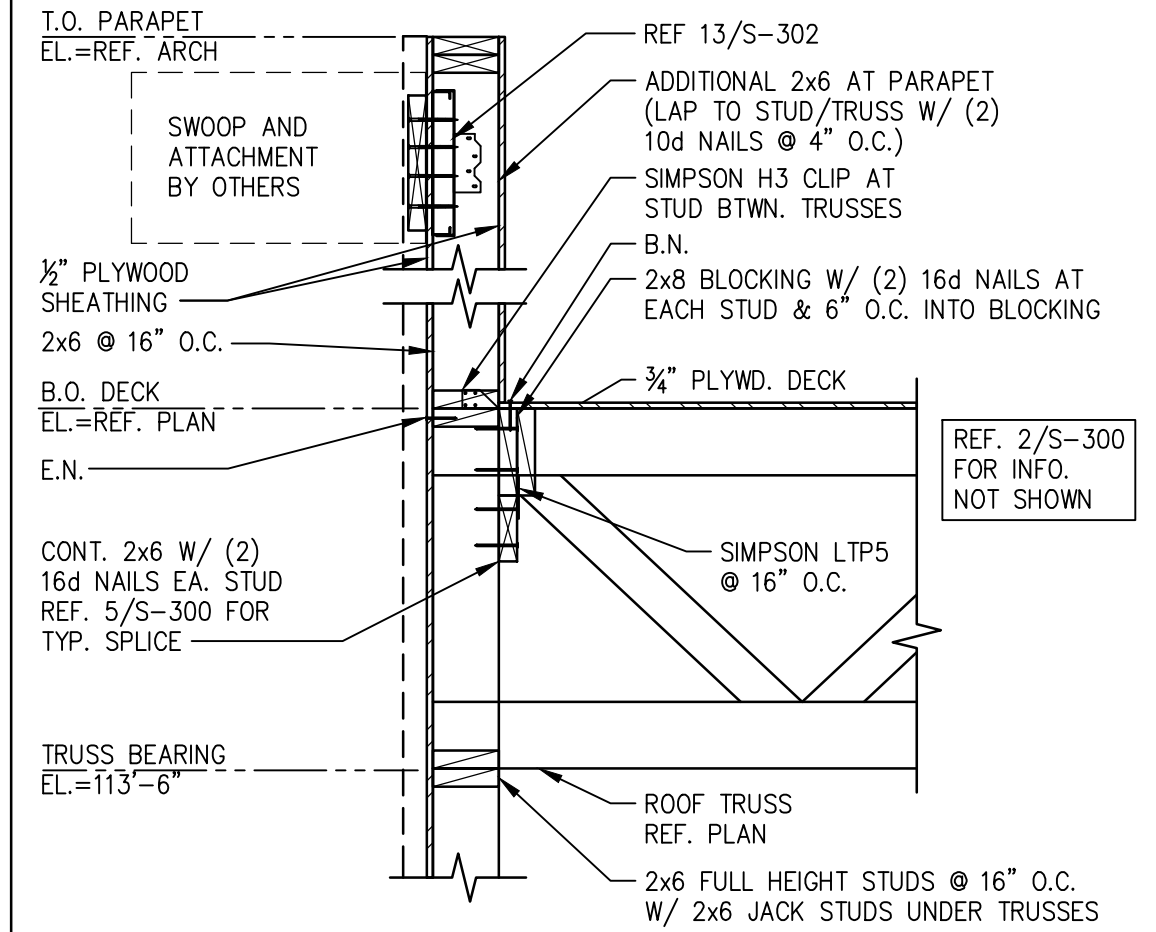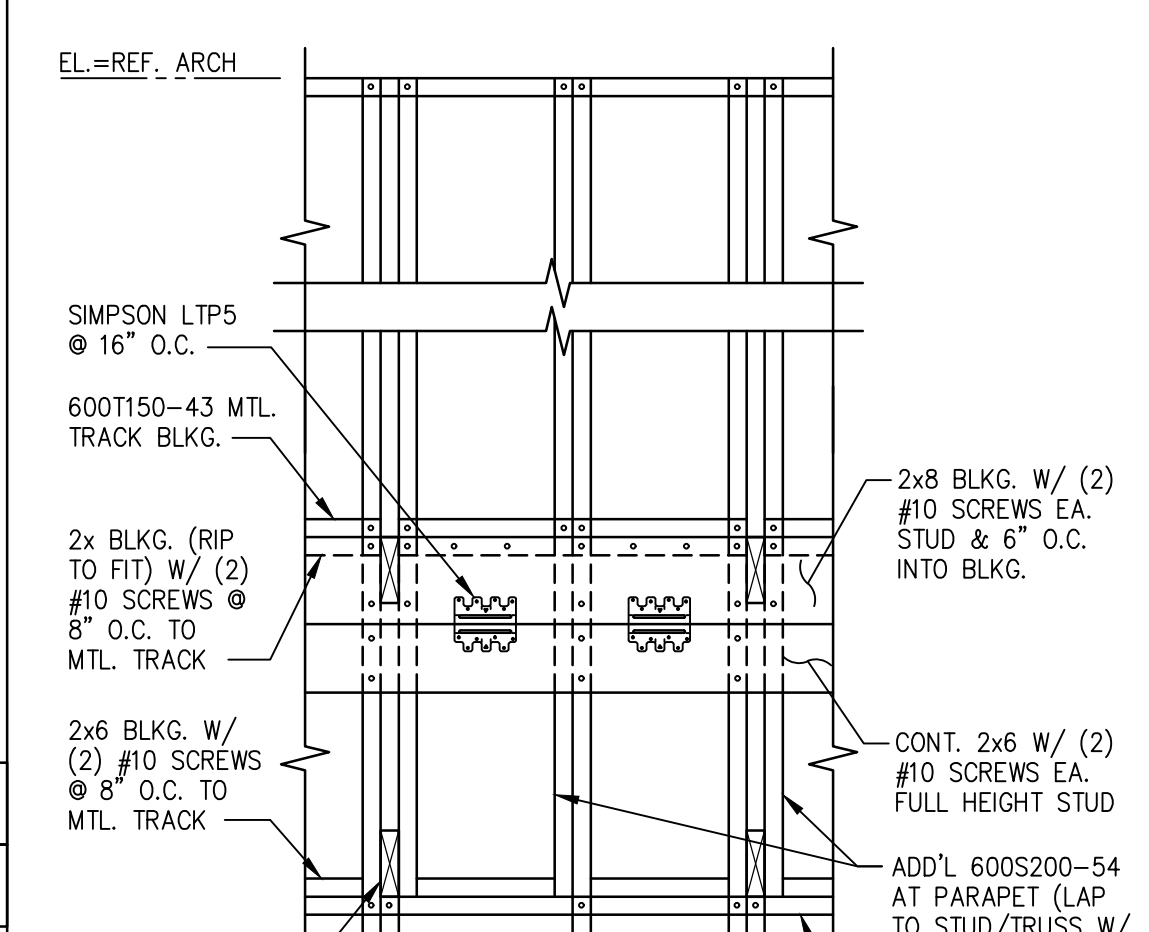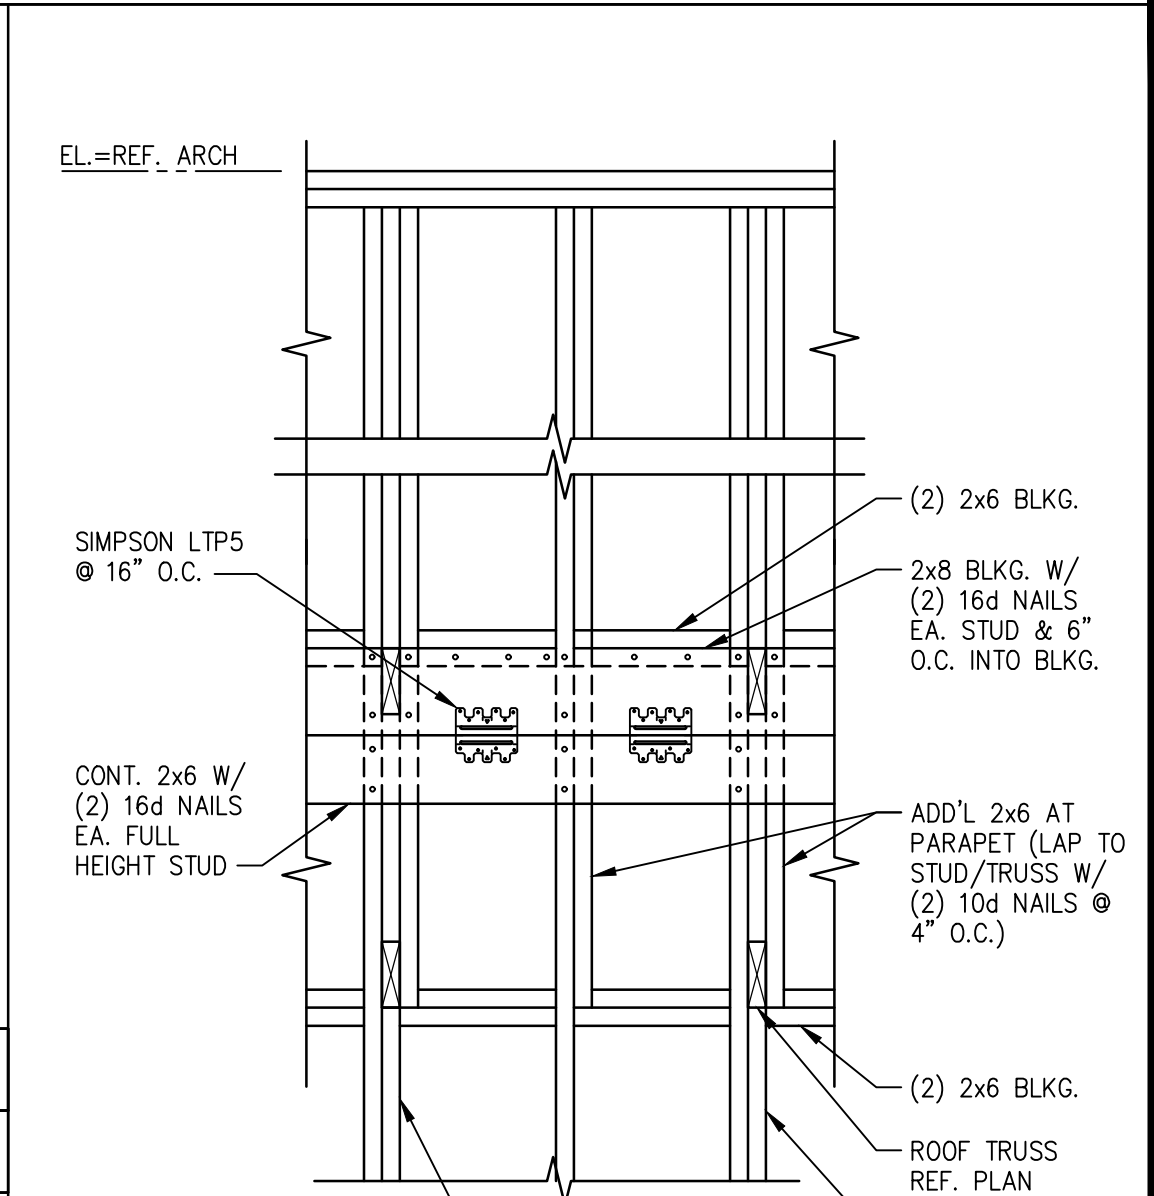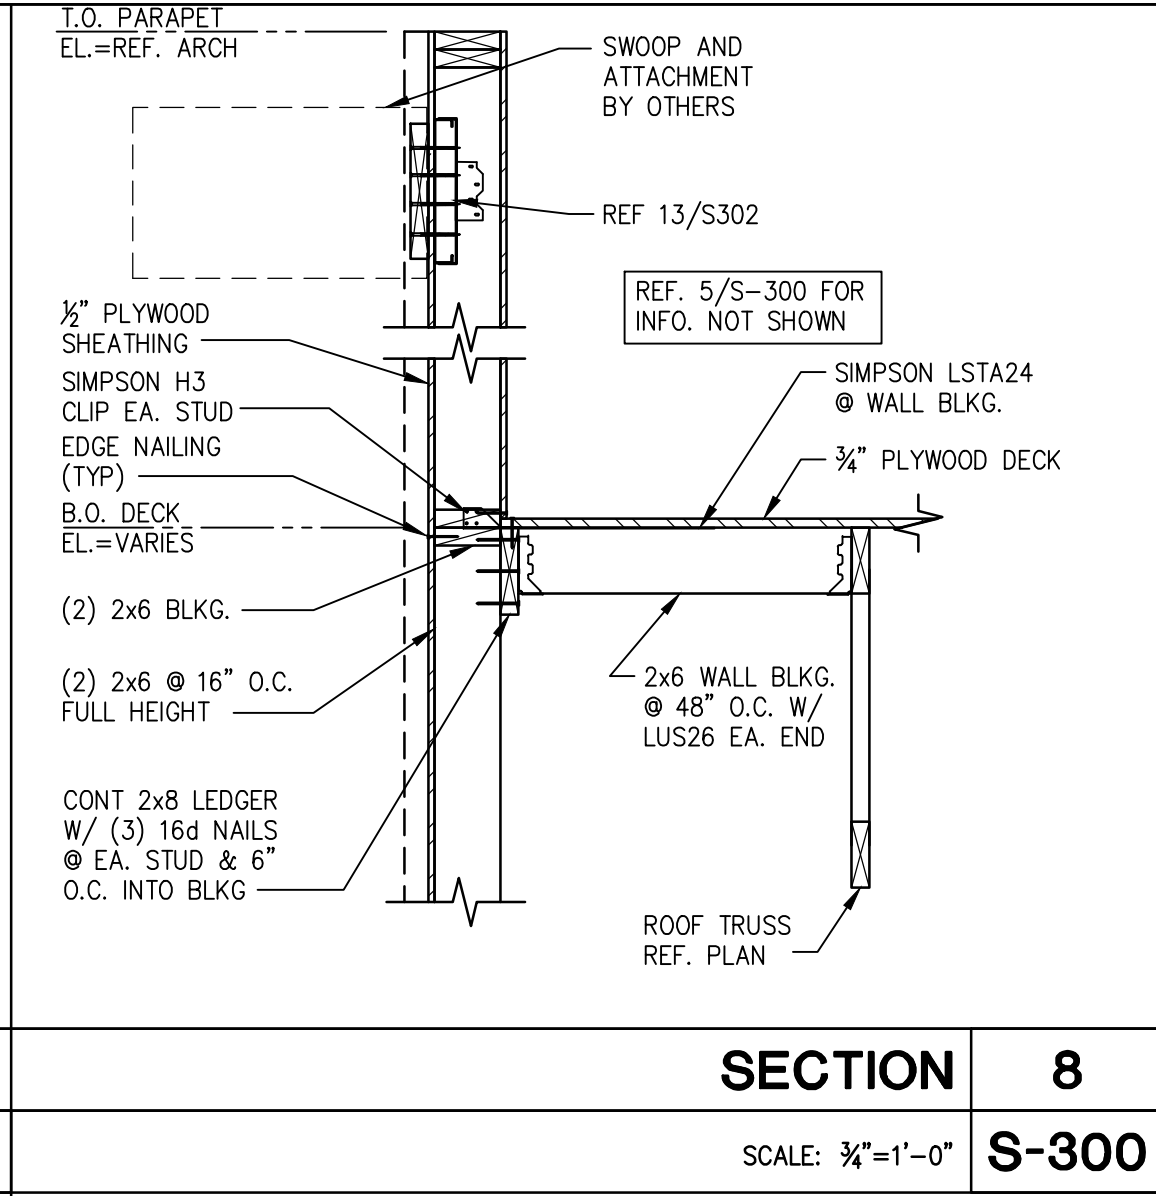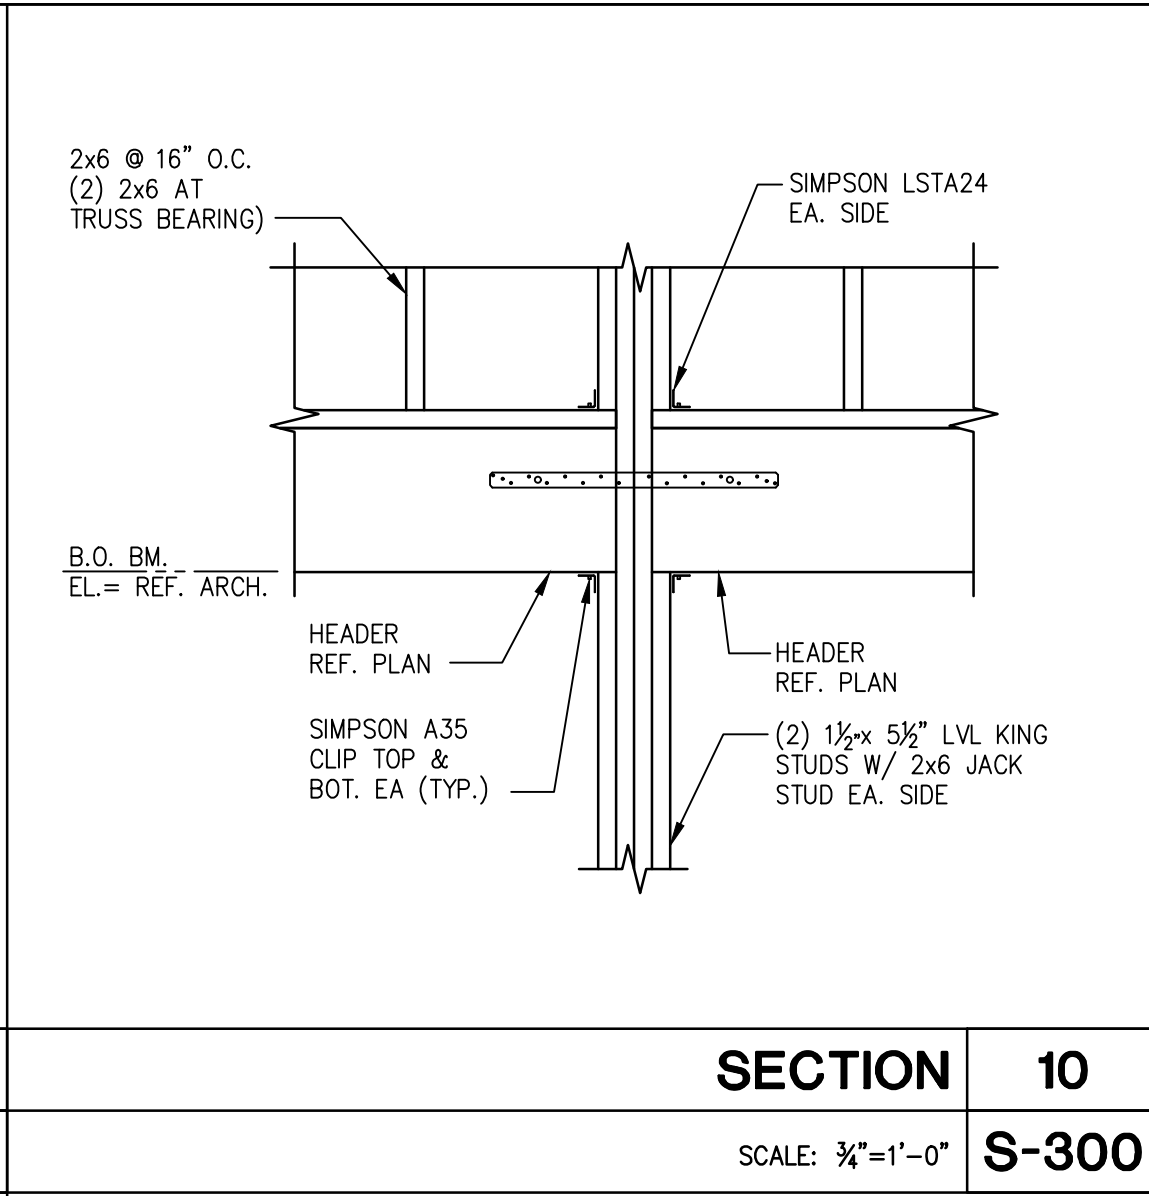

PANDA EXPRESS, INC.
1683 Walnut Grove Ave.
Rosemead, California
91770
Telephone: 626.799.9898
Facsimile: 626.712.8288

All ideas, designs, arrangement and plans indicated or represented by this drawing are the property of Panda Express Inc. and were created for use on this specific project. None of these ideas, designs, arrangements or plans may be used by or disclosed to any person, firm, or corporation without the written permission of Panda Express Inc.

REVISIONS:

ISSUE DATE:

ISSUE FOR PERMIT	10-20-22
ISSUE FOR BID	01-30-23

DRAWN BY: AE/SS

PANDA PROJECT #: D23503
PANDA STORE #: -
ARCH PROJECT #: 261-443



Ronald A. Roberts
Associates, Inc.
Consulting Engineers
2948 N. Stemmons Freeway
Dallas, Texas 75247-6103
Phone: (214) 657-6269
www.rara.net

PANDA EXPRESS
PANDA HOME 2600
NORTH RIVERSIDE DR & 2ND ST.
CLARKSVILLE, TN 37040

S-300
FRAMING SECTIONS

PANDA HOME 2600 R4

ISSUE FOR BID 01-30-2023

ISSUE FOR BID 01-30-2023