




ELECTRIC PANELS DETAIL 20
Scale= 3/4" = 1'-0" A-403

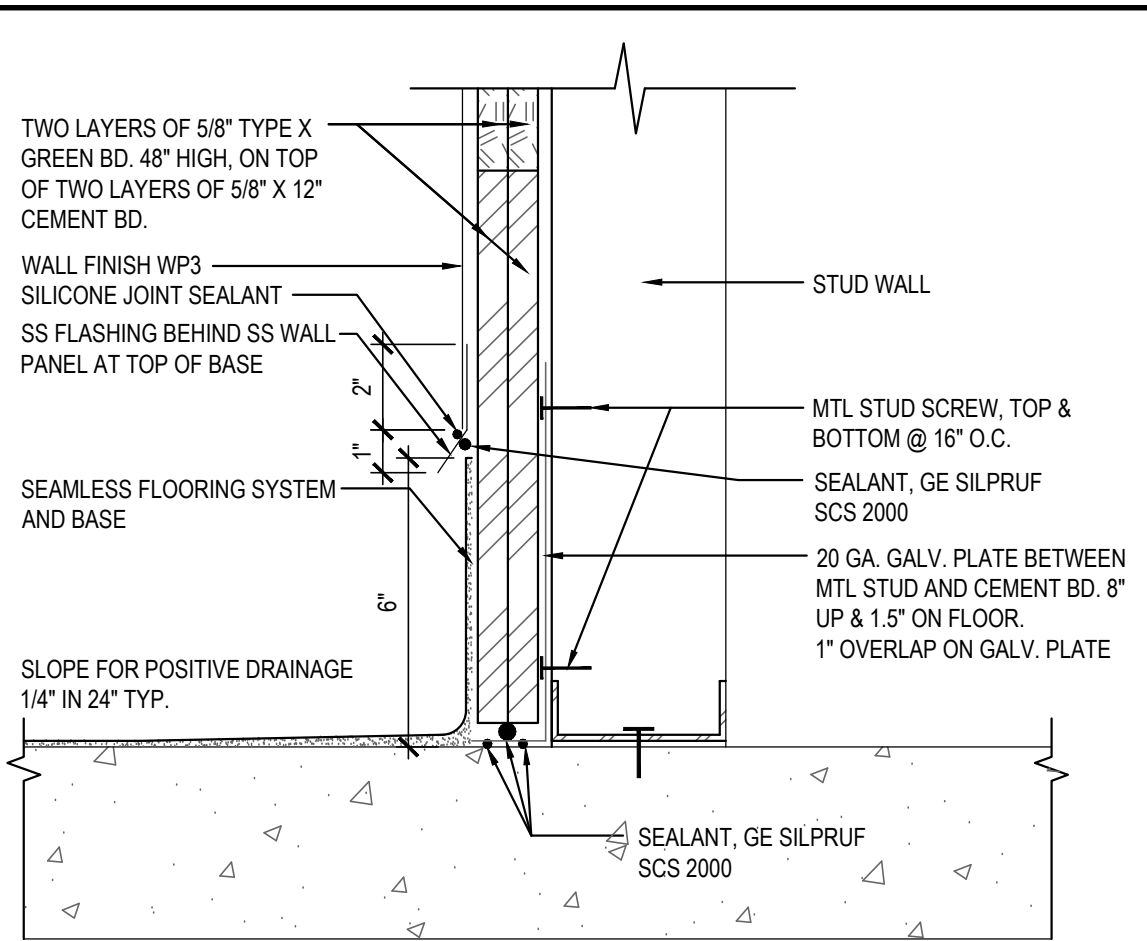


WALL BASE @ COOKLINE 16
Scale= NTS A-403

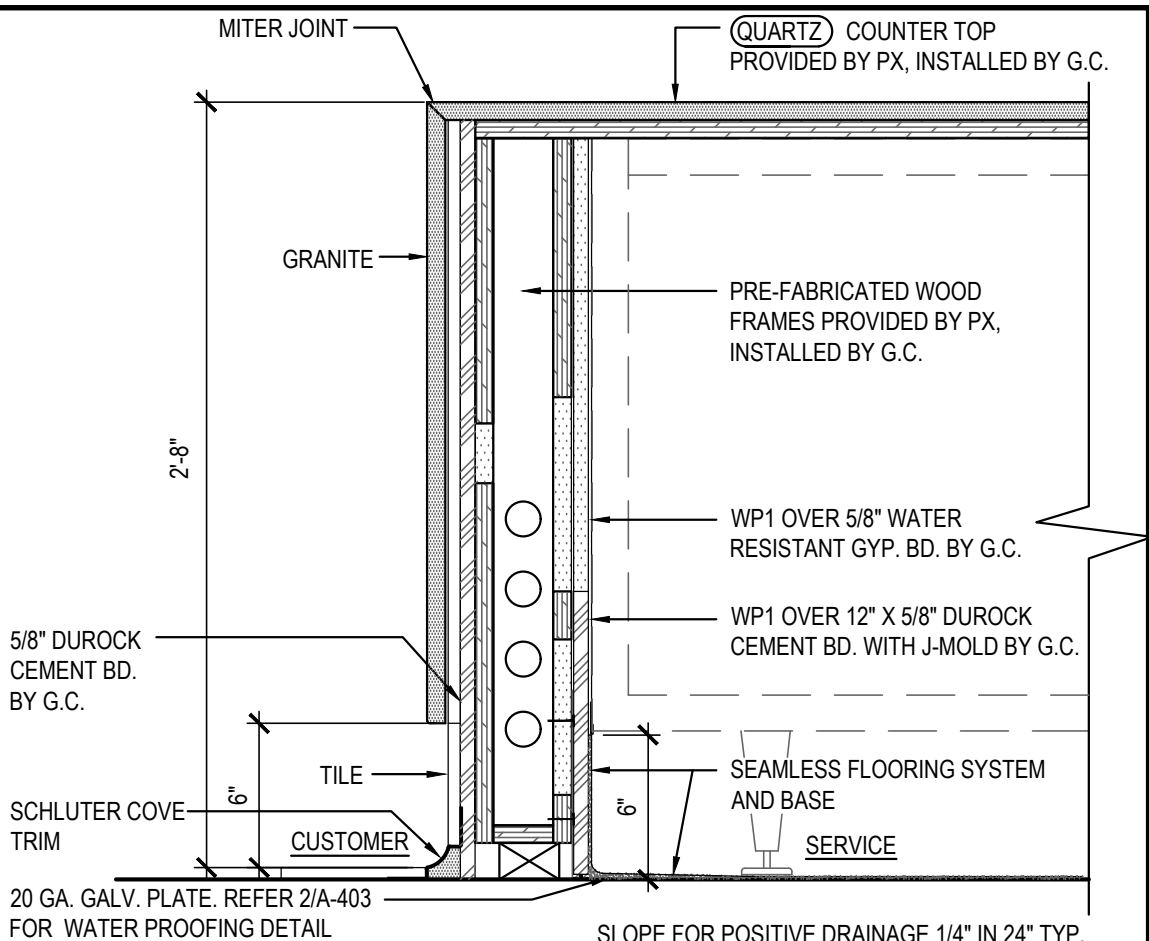

CASHIER COUNTER PLAN & DETAIL 12
Scale= 1 1/2" = 1'-0" A-403

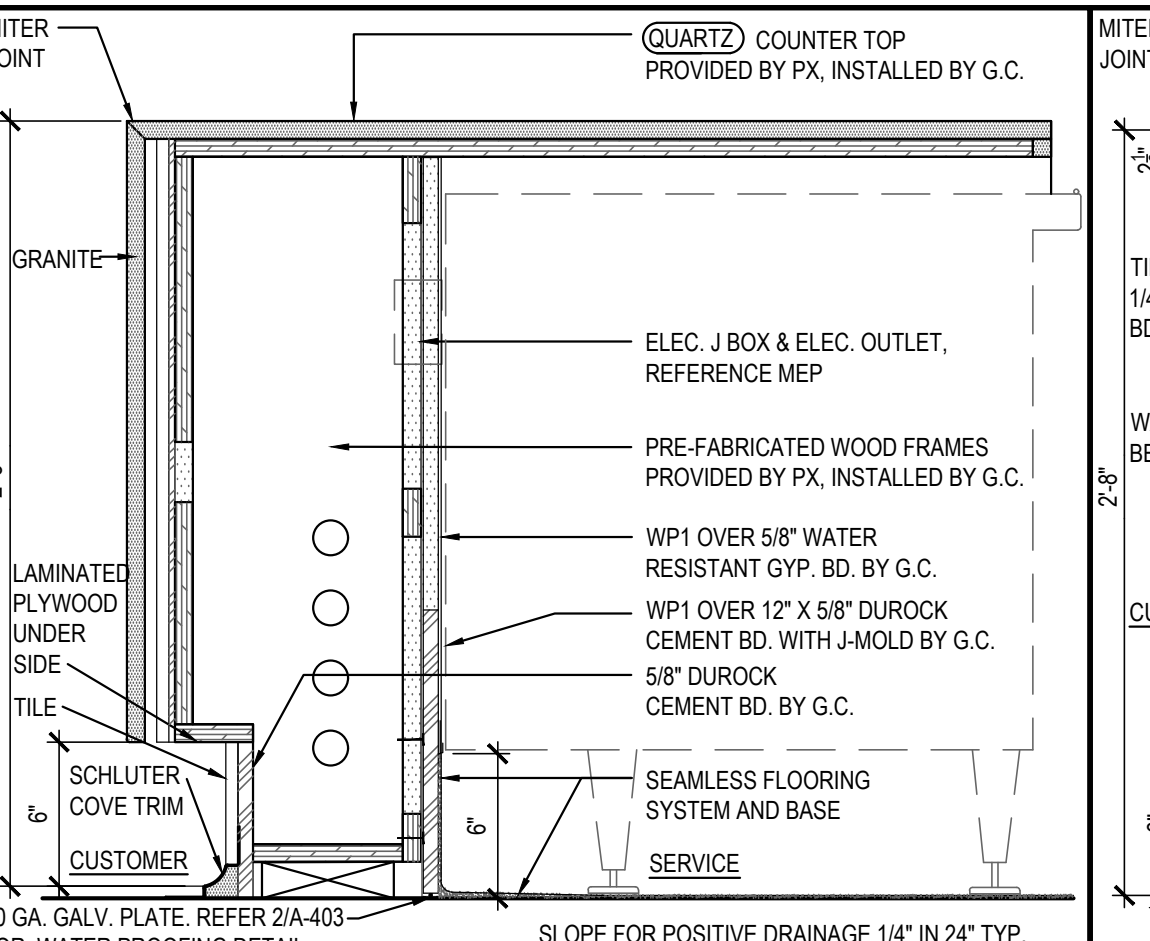


SERVICE COUNTER DETAIL 8
Scale= 1 1/2" = 1'-0" A-403

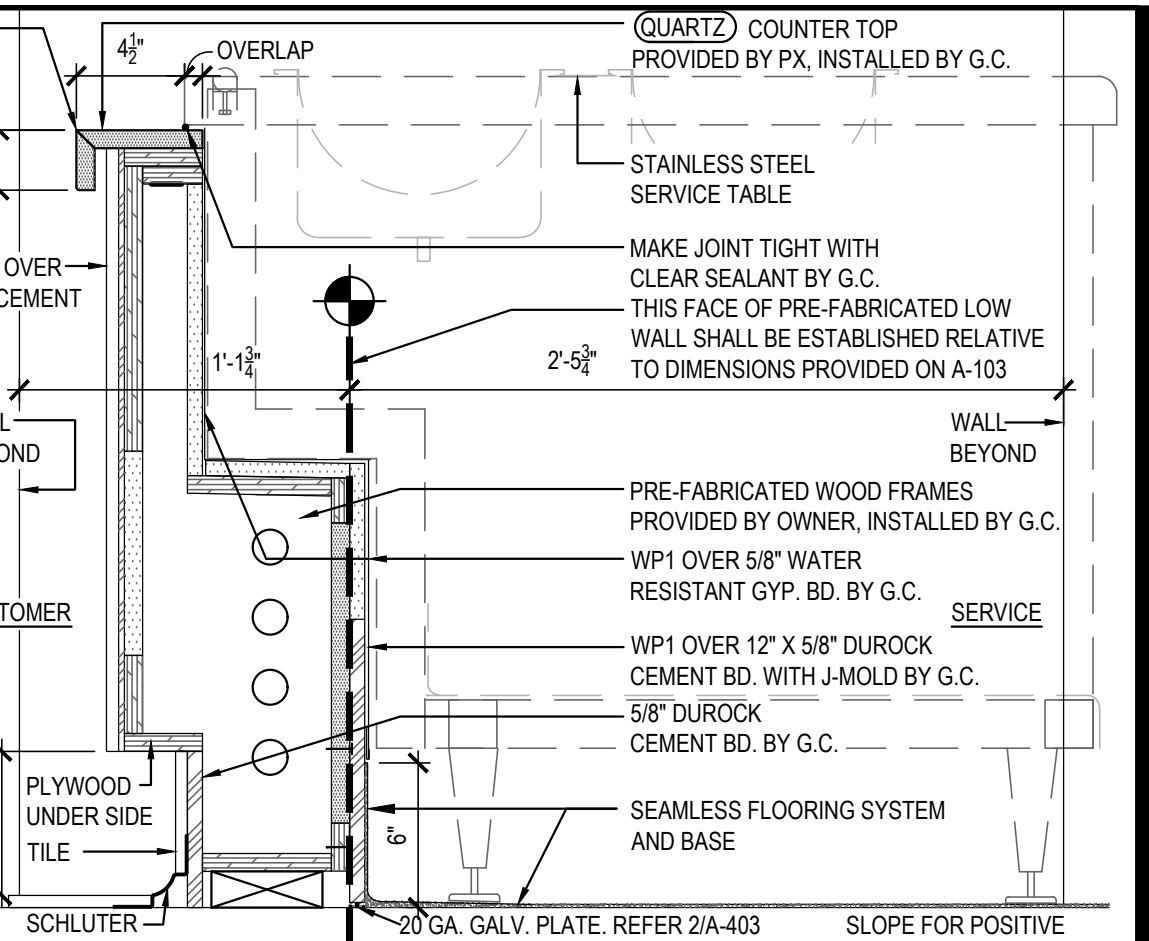


SERVICE COUNTER DETAIL 4
Scale= 1 1/2" = 1'-0" A-403




NOT USED 19
Scale= A-403

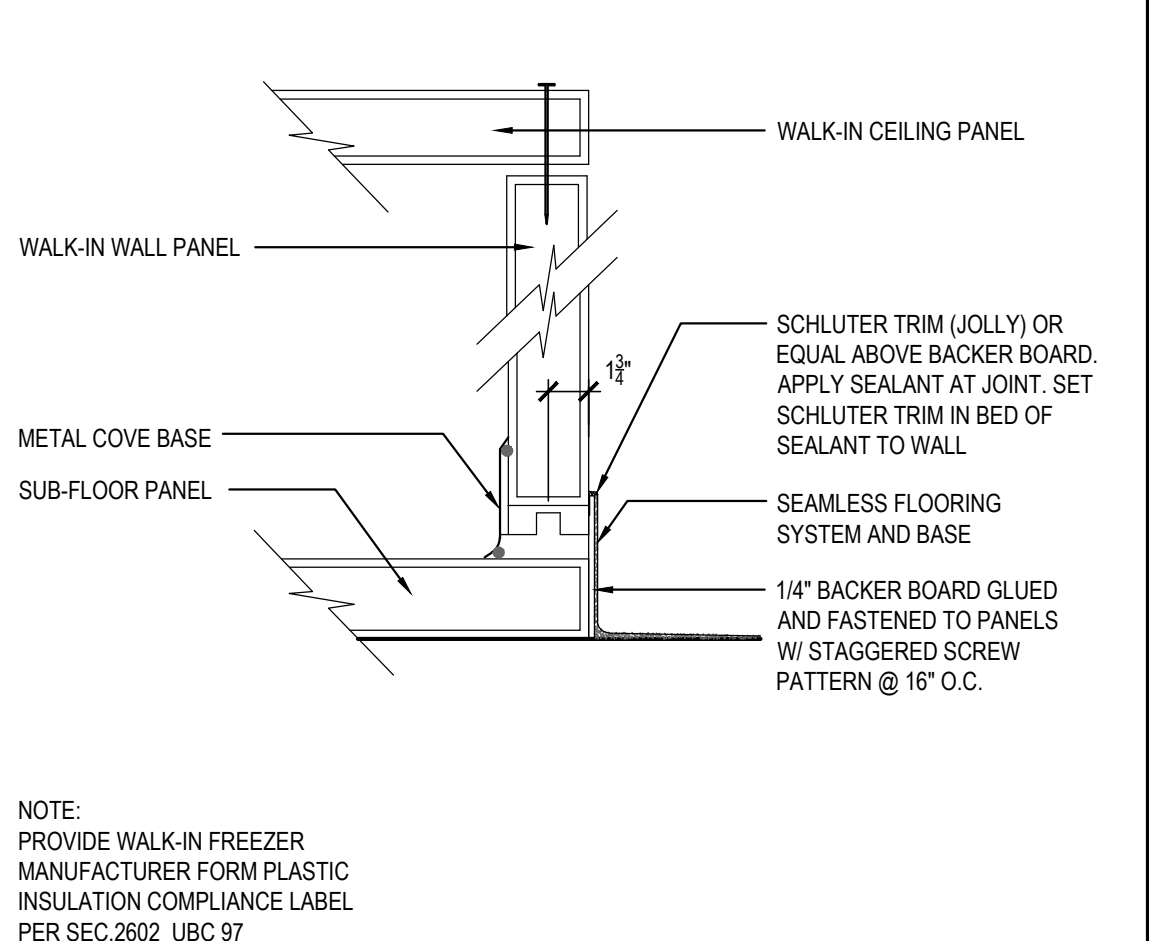


TYP. WALK-IN FREEZER SECTION 11
Scale= 1 1/2" = 1'-0" A-403

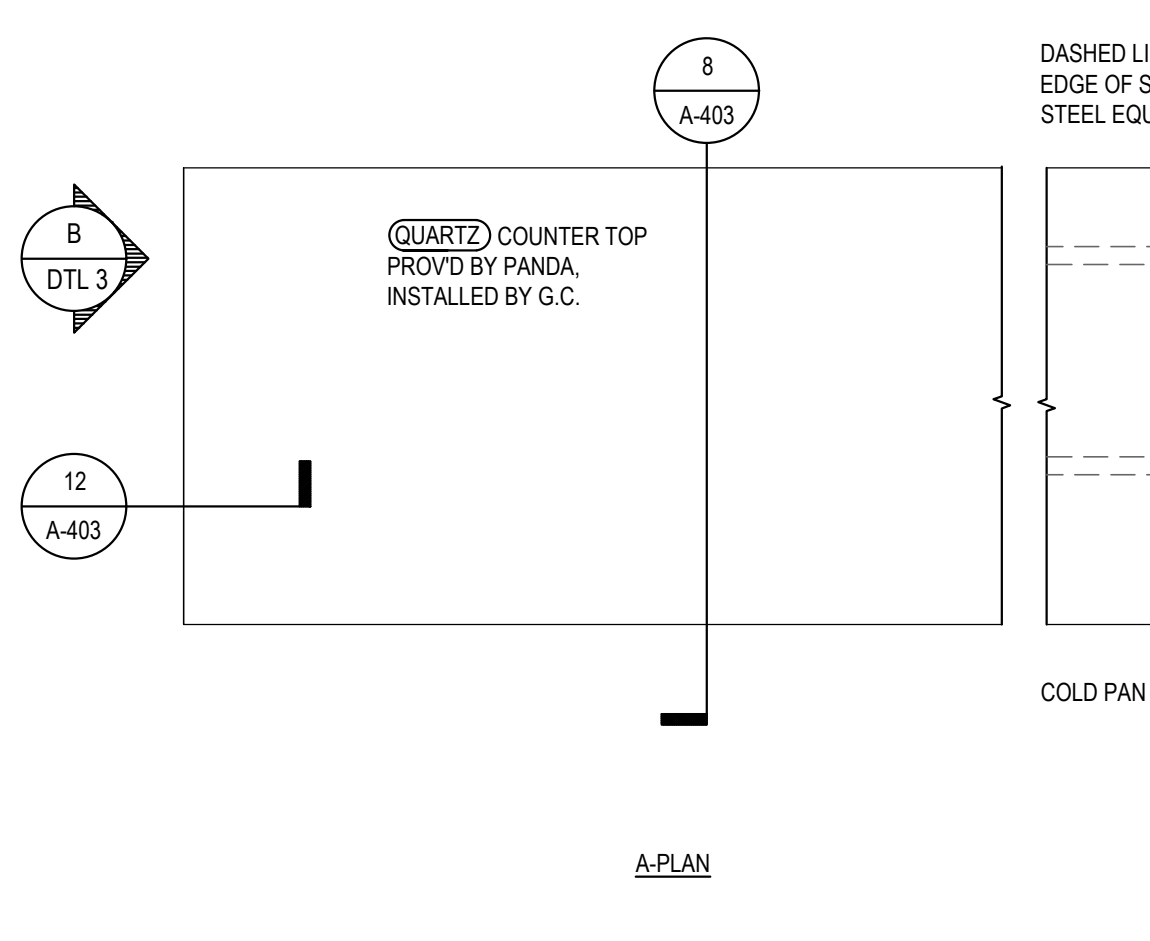


SERVICE COUNTER PLAN AND ELEVATION 3
Scale= 3/4" = 1'-0" A-403

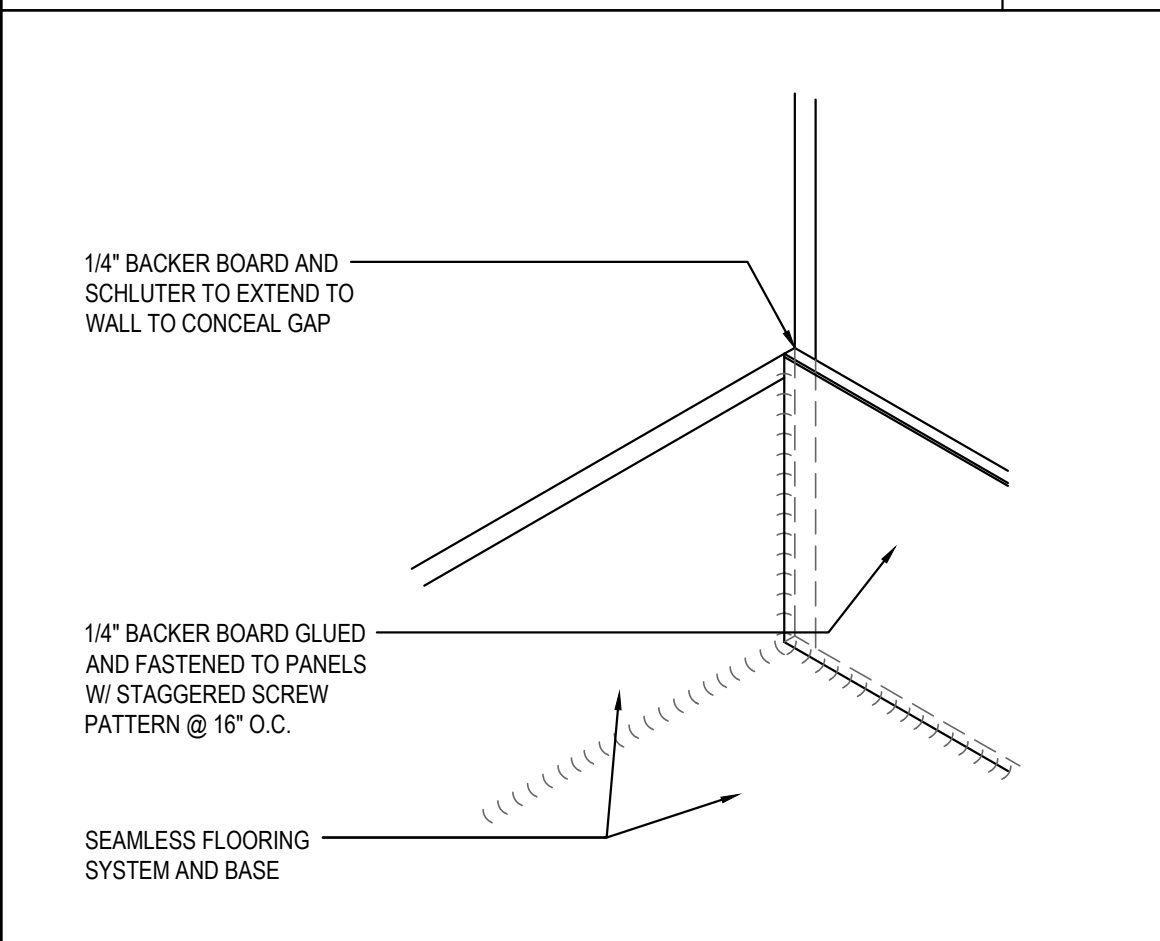


WALK-IN COOLER GAP DETAIL 18
Scale= 3" = 1'-0" A-403

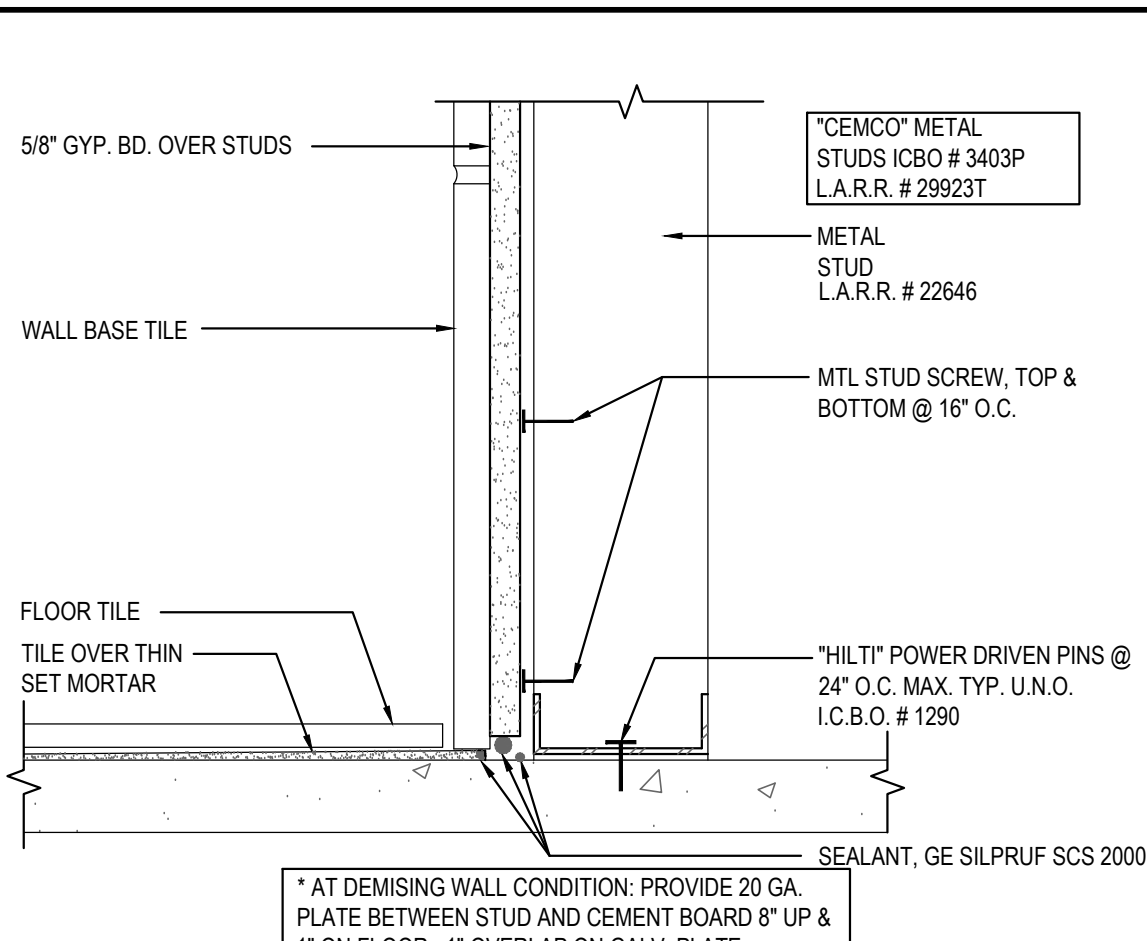


WALL BASE @ DINING ROOM 14
Scale= 3" = 1'-0" A-403

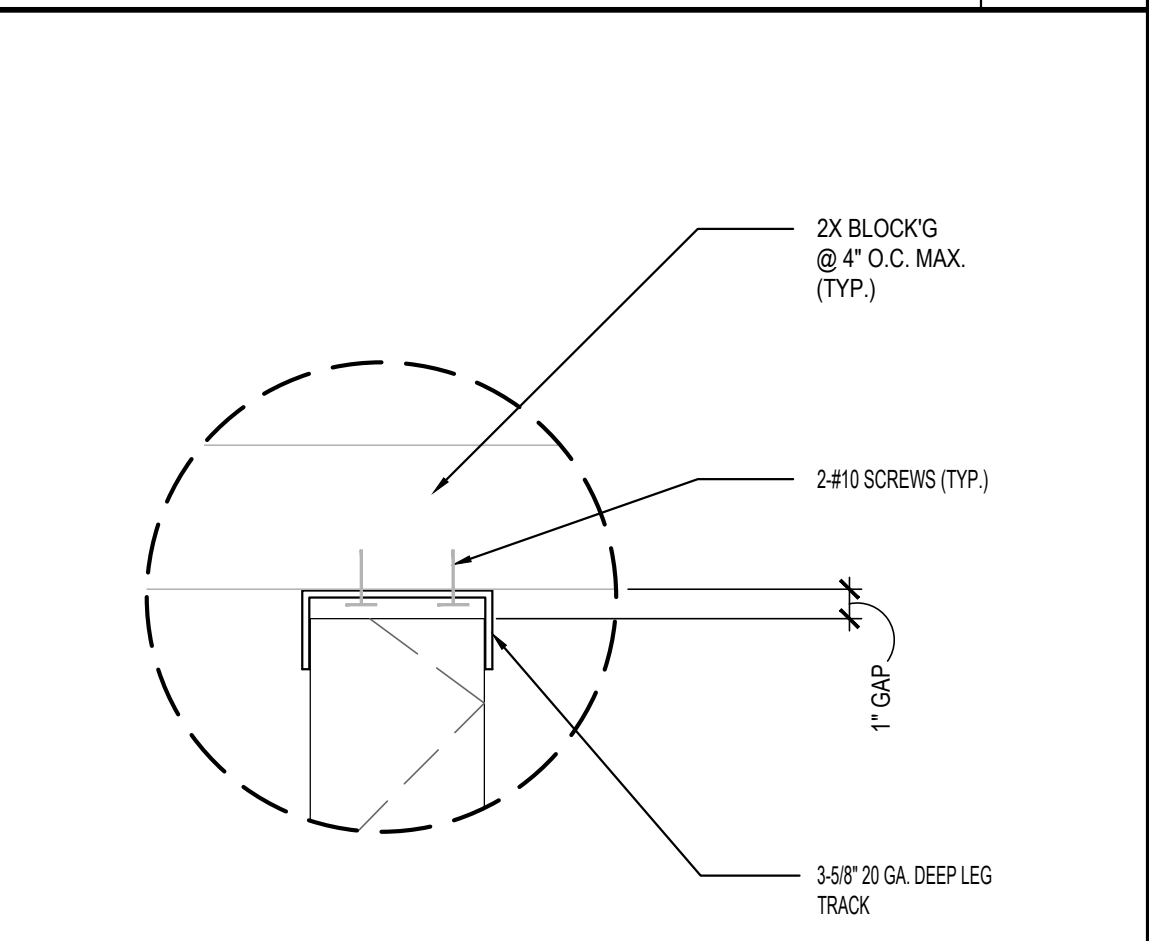


METAL STUD CONNECTION 10
Scale= 1 1/2" = 1'-0" A-403

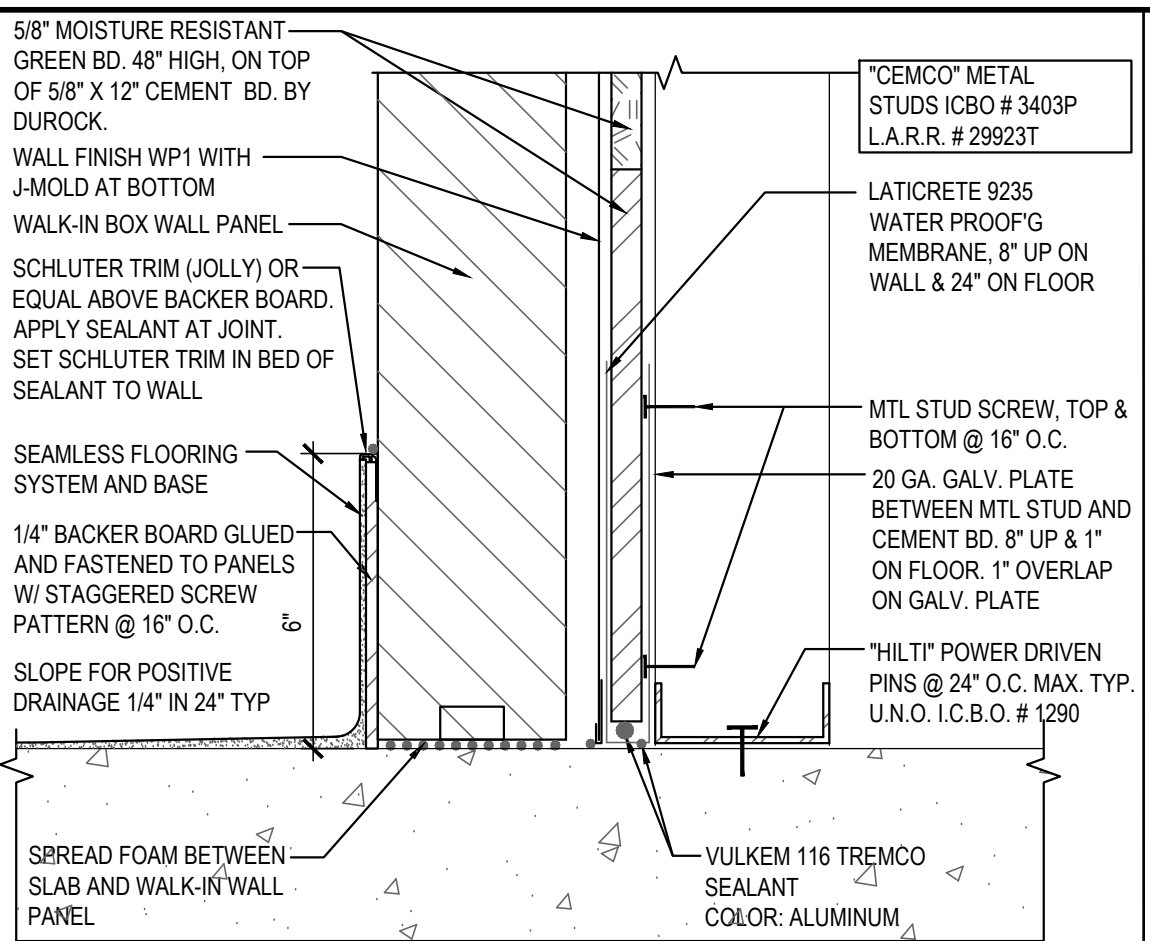


WALL BASE@WALK-IN & STUD WALL 6
Scale= 3" = 1'-0" A-403

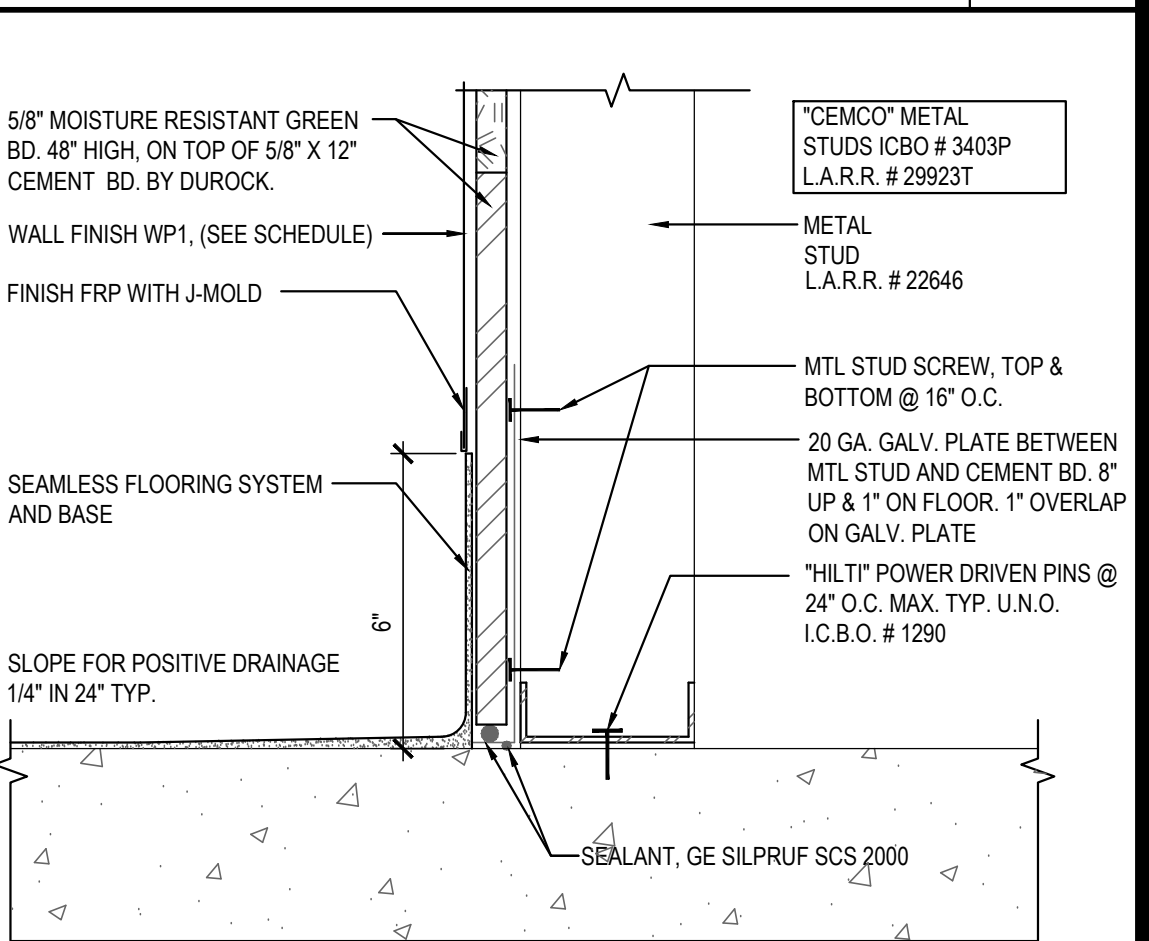


WALL BASE @ KITCHEN 2
Scale= 3" = 1'-0" A-403

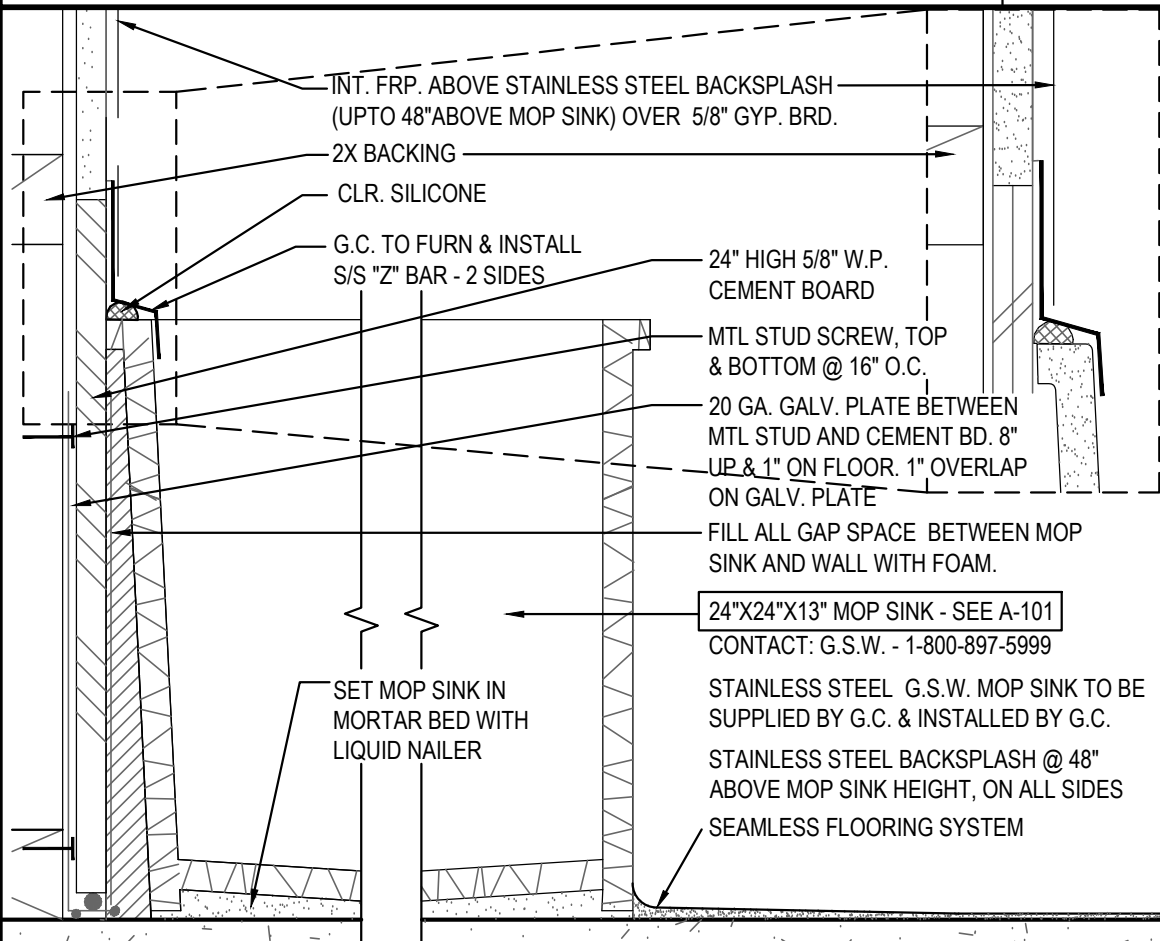


MOP SINK 17
Scale= 3" = 1'-0" A-403

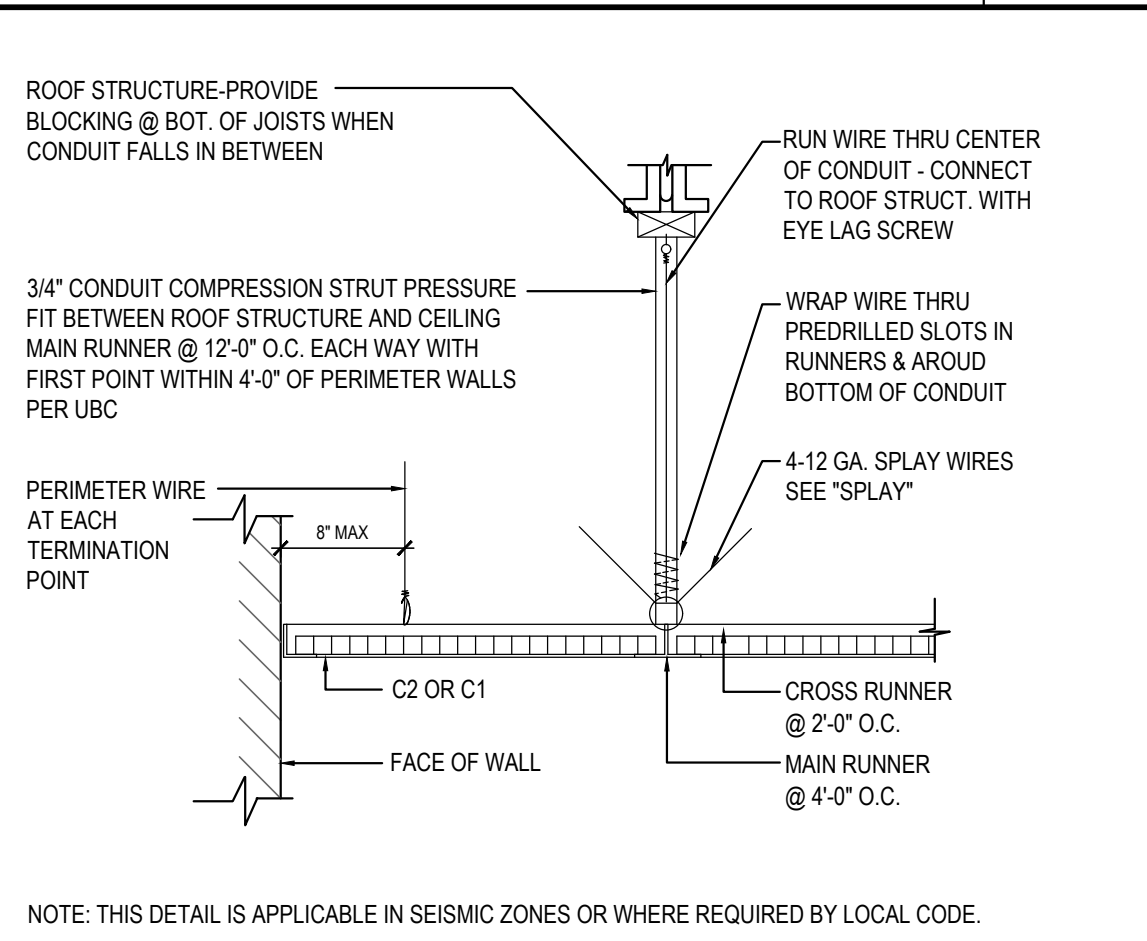


CEILING DETAIL 13
Scale= 3/4" = 1'-0" A-403

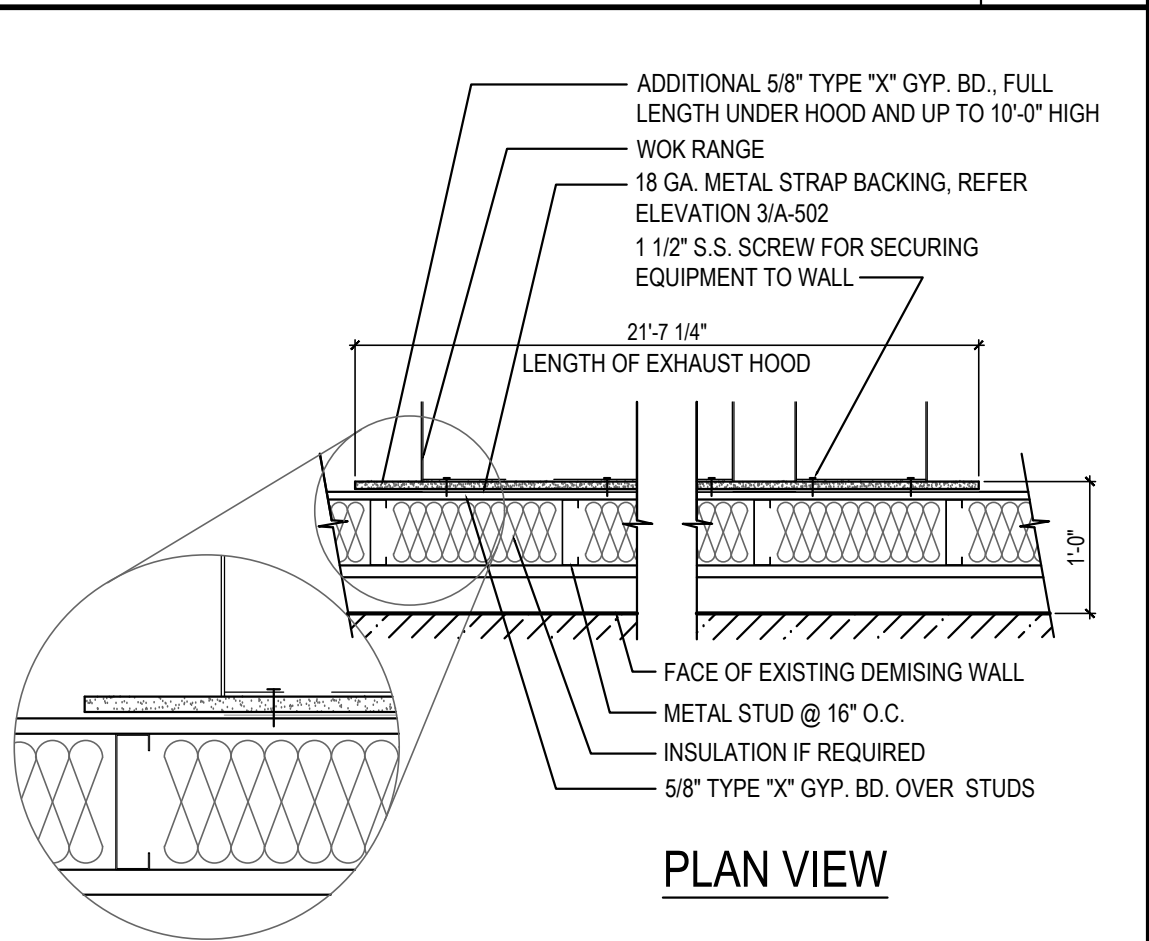

GYP. BOARD BEHIND COOKLINE 9
Scale= NTS A-403

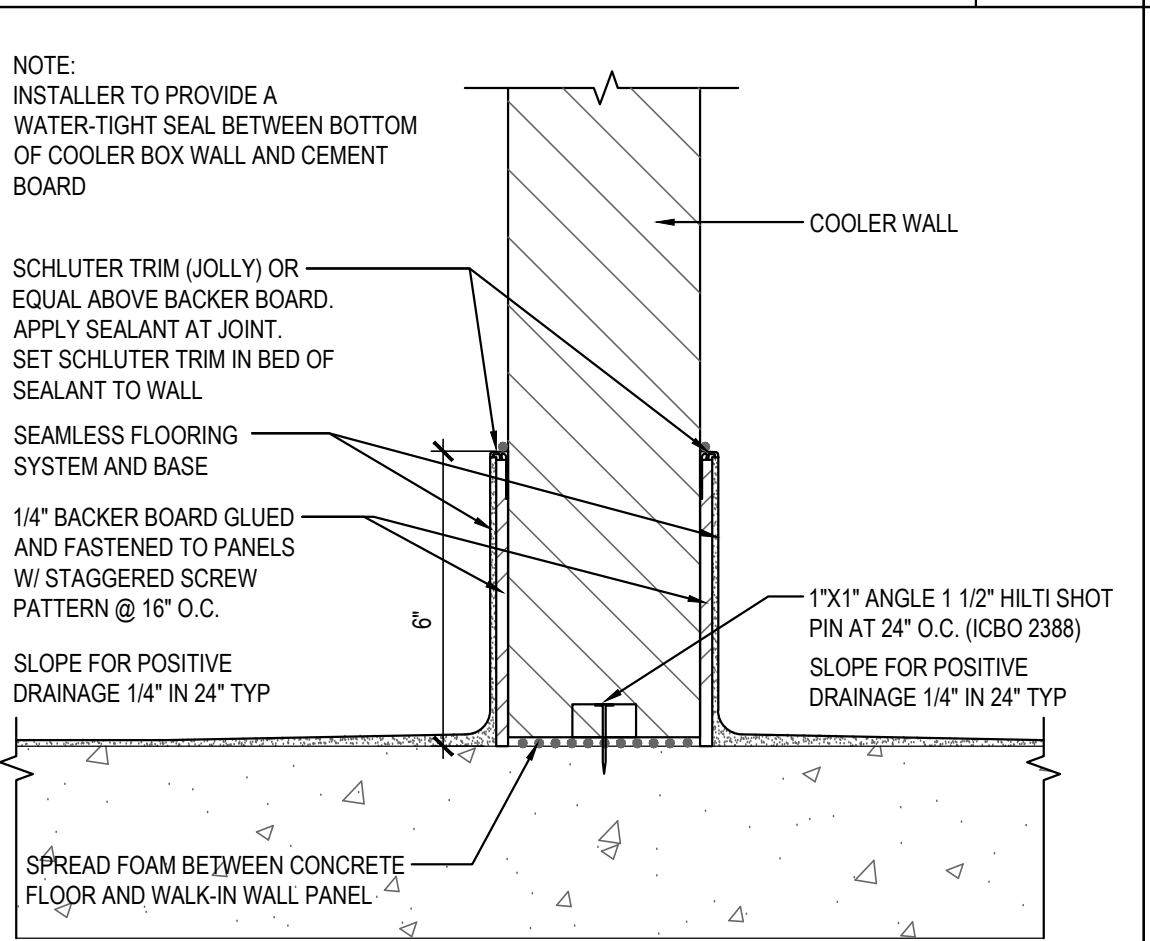

WALK-IN COOLER BASE 5
Scale= 3" = 1'-0" A-403

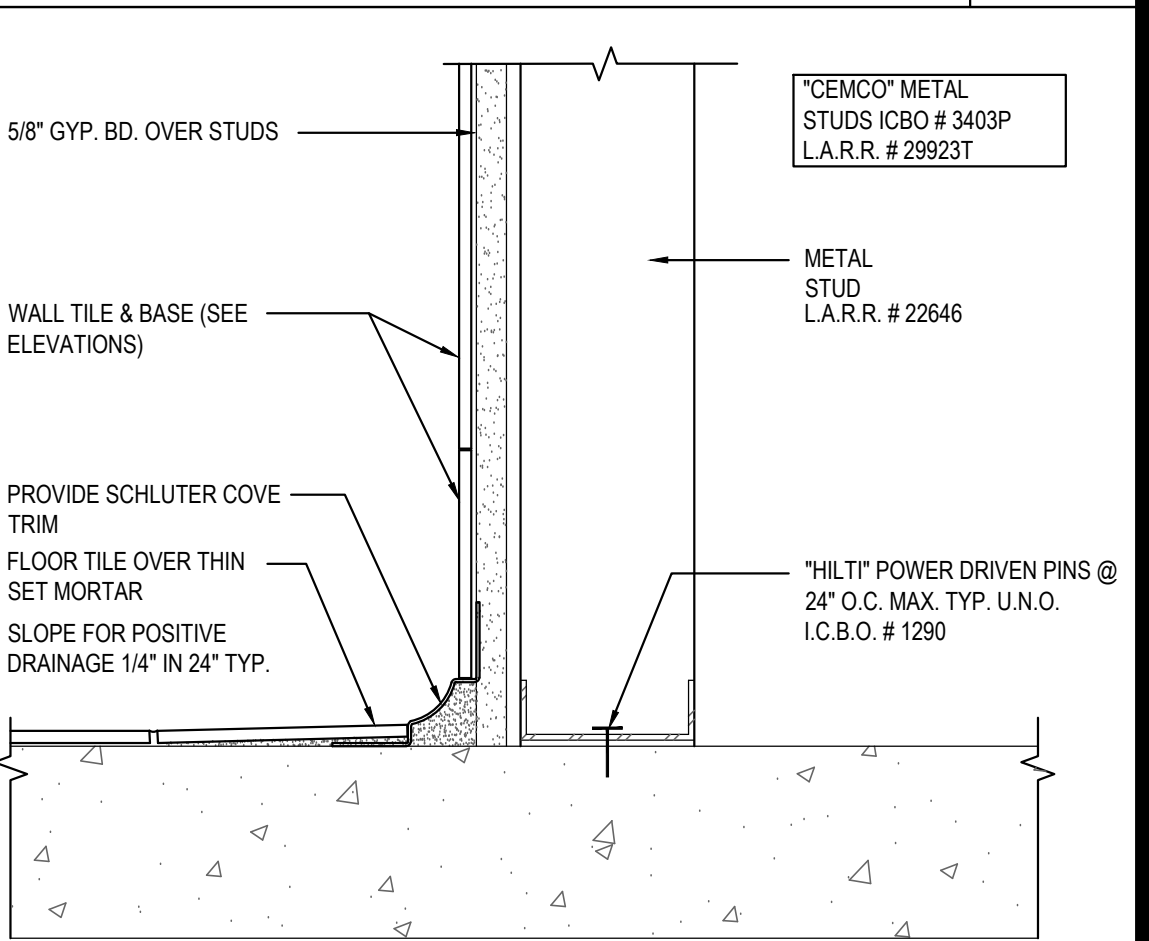

WALL BASE @ RESTROOM 1
Scale= 3" = 1'-0" A-403



PANDA EXPRESS, INC.
1683 Walnut Grove Ave.
Rosemead, California
91770
Telephone: 626.799.9898
Facsimile: 626.372.8288

All ideas, designs, arrangement and plans indicated or represented by this drawing are the property of Panda Express Inc. and were created for use on this specific project. None of these ideas, designs, arrangements or plans may be used by or disclosed to any person, firm, or corporation without the written permission of Panda Express Inc.

REVISIONS:		
ISSUE DATE:		
PEER REVIEW	01-27-2020	
PR RESPONSE 1	02-21-2020	
BUILDING PERMIT	03-11-2020	

DRAWN BY: CSW

PANDA PROJECT #: D7446
ARCH PROJECT #: JCDT19-0314



PANDA EXPRESS
GREENBRIAR TOWN CENTER,
13059 LEE JACKSON MEMORIAL HWY
FAIRFAX, VA 22033

A-403
ARCHITECTURAL
DETAILS